

1

03 - ROOF

1 : 200

a
ca **christof**
albertyn
architect
17 marine drive hermanus 7200
SACAP 3637 082572844
christofarch@gmail.com

**MARINERS VILLAGE
ENDEAVOUR
NEW APARTMENTS
ERF 10527
HERMANUS**

Project number	119
Date	20-04-2020
Drawn by	BP
Checked by	CKA

ROOF PLAN


119 A110

Scale 1 : 200

Sheet size: A3
Revision A

Sellable Area Legend

- Refuse Area
- U1 BALCONY
- U2 BALCONY
- U3 BALCONY
- U4 BALCONY
- U5 BALCONY
- U6 BALCONY
- U7 BALCONY
- U8 BALCONY
- U9 BALCONY
- U10 BALCONY
- U11 BALCONY
- U12 BALCONY
- UNIT 1
- UNIT 2
- UNIT 3
- UNIT 4
- UNIT 5
- UNIT 6
- UNIT 7
- UNIT 8
- UNIT 9
- UNIT 10
- UNIT 11
- UNIT 12

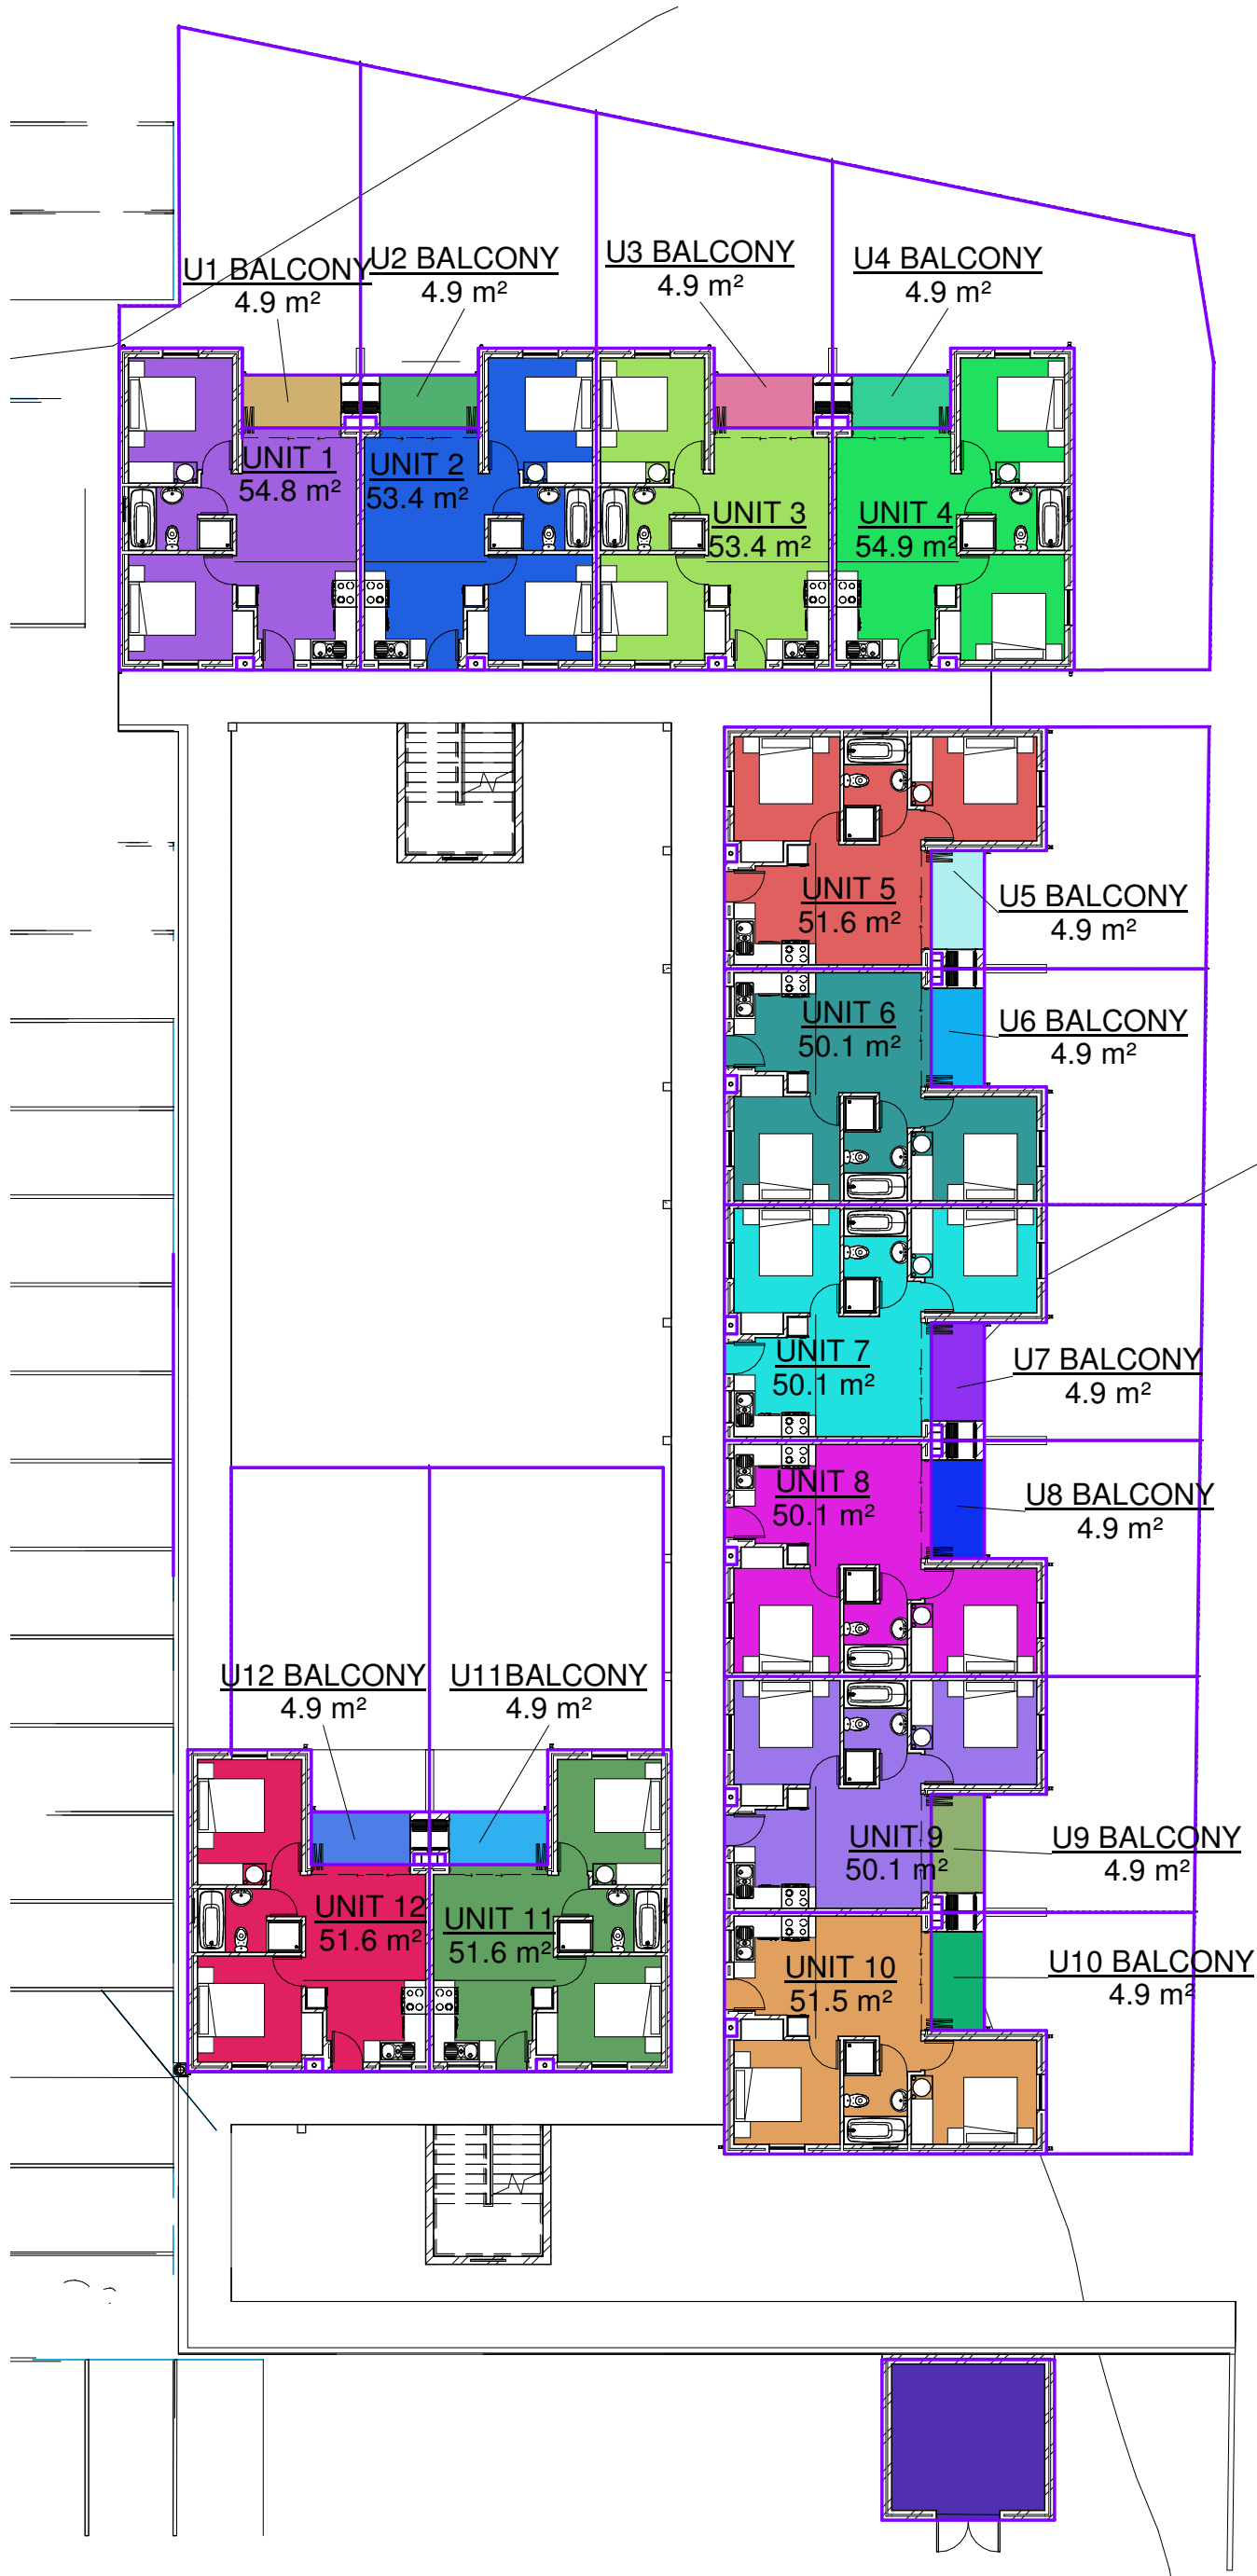

00 - GROUND STOREY
1 : 200

christof albertyn architect
17 marine drive hermanus 7200
SACAP 3637 0825722844
christofarch@gmail.com

**MARINERS VILLAGE
ENDEAVOUR
NEW APARTMENTS
ERF 10527
HERMANUS**


Project number	119
Date	20-04-2020
Drawn by	BP
Checked by	CKA

GROUND FLOOR AREAS

119	A111
Scale	1 : 200

Sheet size: A3
Revision A

Sellable Area Legend

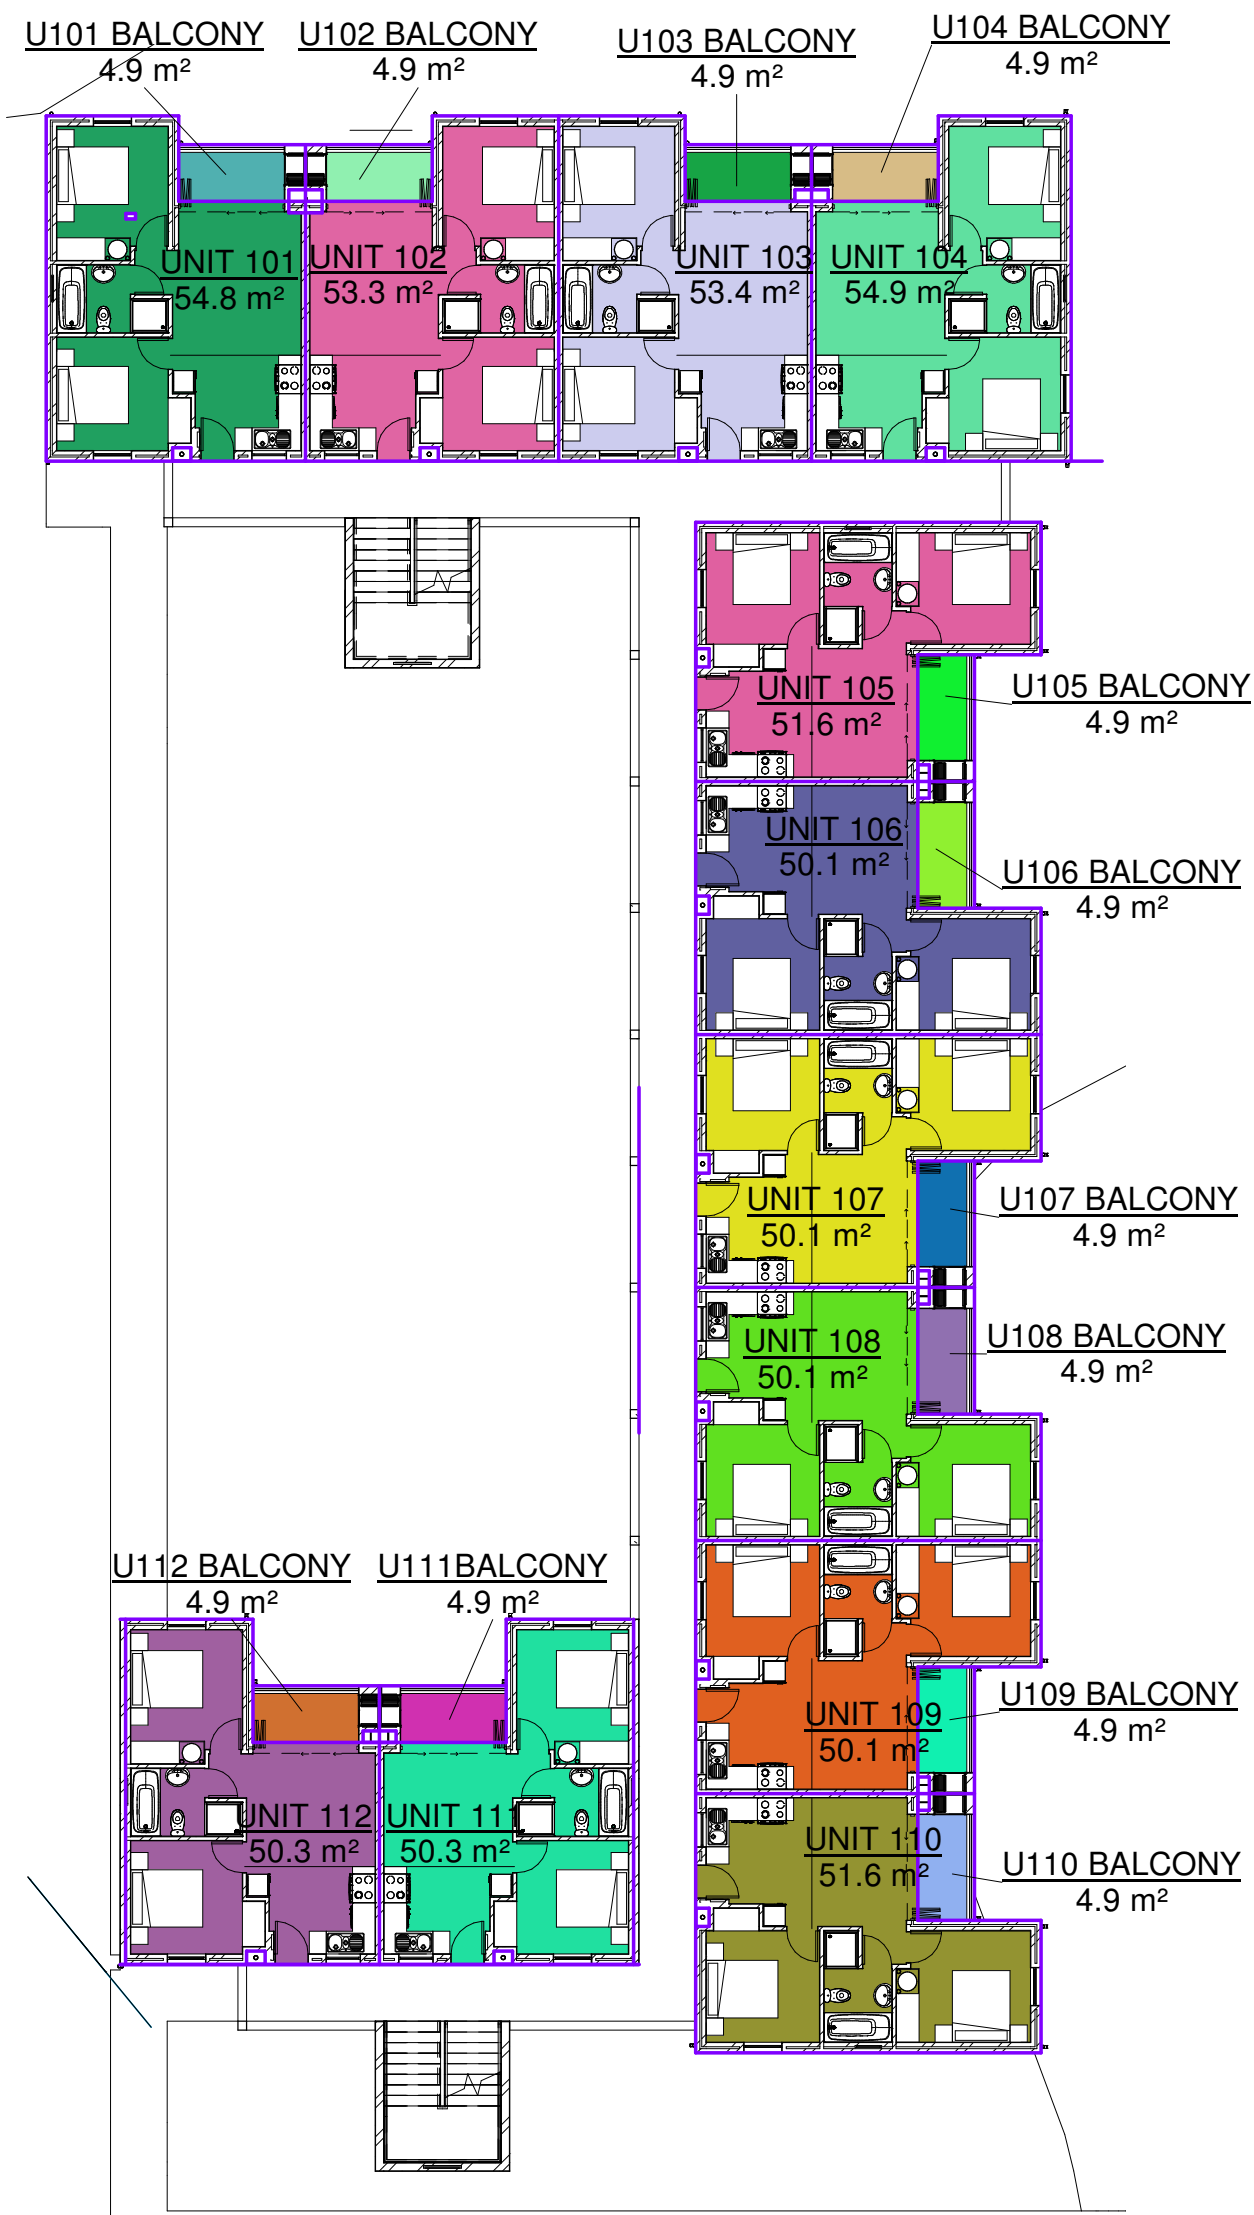

- U101 BALCONY
- U102 BALCONY
- U103 BALCONY
- U104 BALCONY
- U105 BALCONY
- U106 BALCONY
- U107 BALCONY
- U108 BALCONY
- U109 BALCONY
- U110 BALCONY
- U111 BALCONY
- U112 BALCONY
- UNIT 101
- UNIT 102
- UNIT 103
- UNIT 104
- UNIT 105
- UNIT 106
- UNIT 107
- UNIT 108
- UNIT 109
- UNIT 110
- UNIT 111
- UNIT 112

1 01 - FIRST STOREY
1 : 200


christof albertyn architect
 17 marine drive hermanus 7200
 SACAP 3637 0825722844
 christofarch@gmail.com

MARINERS VILLAGE ENDEAVOUR NEW APARTMENTS ERF 10527 HERMANUS	
Project number	119
Date	20-04-2020
Drawn by	BP
Checked by	CKA
FIRST FLOOR AREAS	
119	A113
Scale	1 : 200

Sheet size: A3
Revision A

Sellable Area Legend

- U201 BALCONY
- U202 BALCONY
- U203 BALCONY
- U204 BALCONY
- U205 BALCONY
- U206 BALCONY
- U207 BALCONY
- U208 BALCONY
- U209 BALCONY
- U210 BALCONY
- U214 BALCONY
- U215 BALCONY
- UNIT 201
- UNIT 202
- UNIT 203
- UNIT 204
- UNIT 205
- UNIT 206
- UNIT 207
- UNIT 208
- UNIT 209
- UNIT 210
- UNIT 214
- UNIT 215

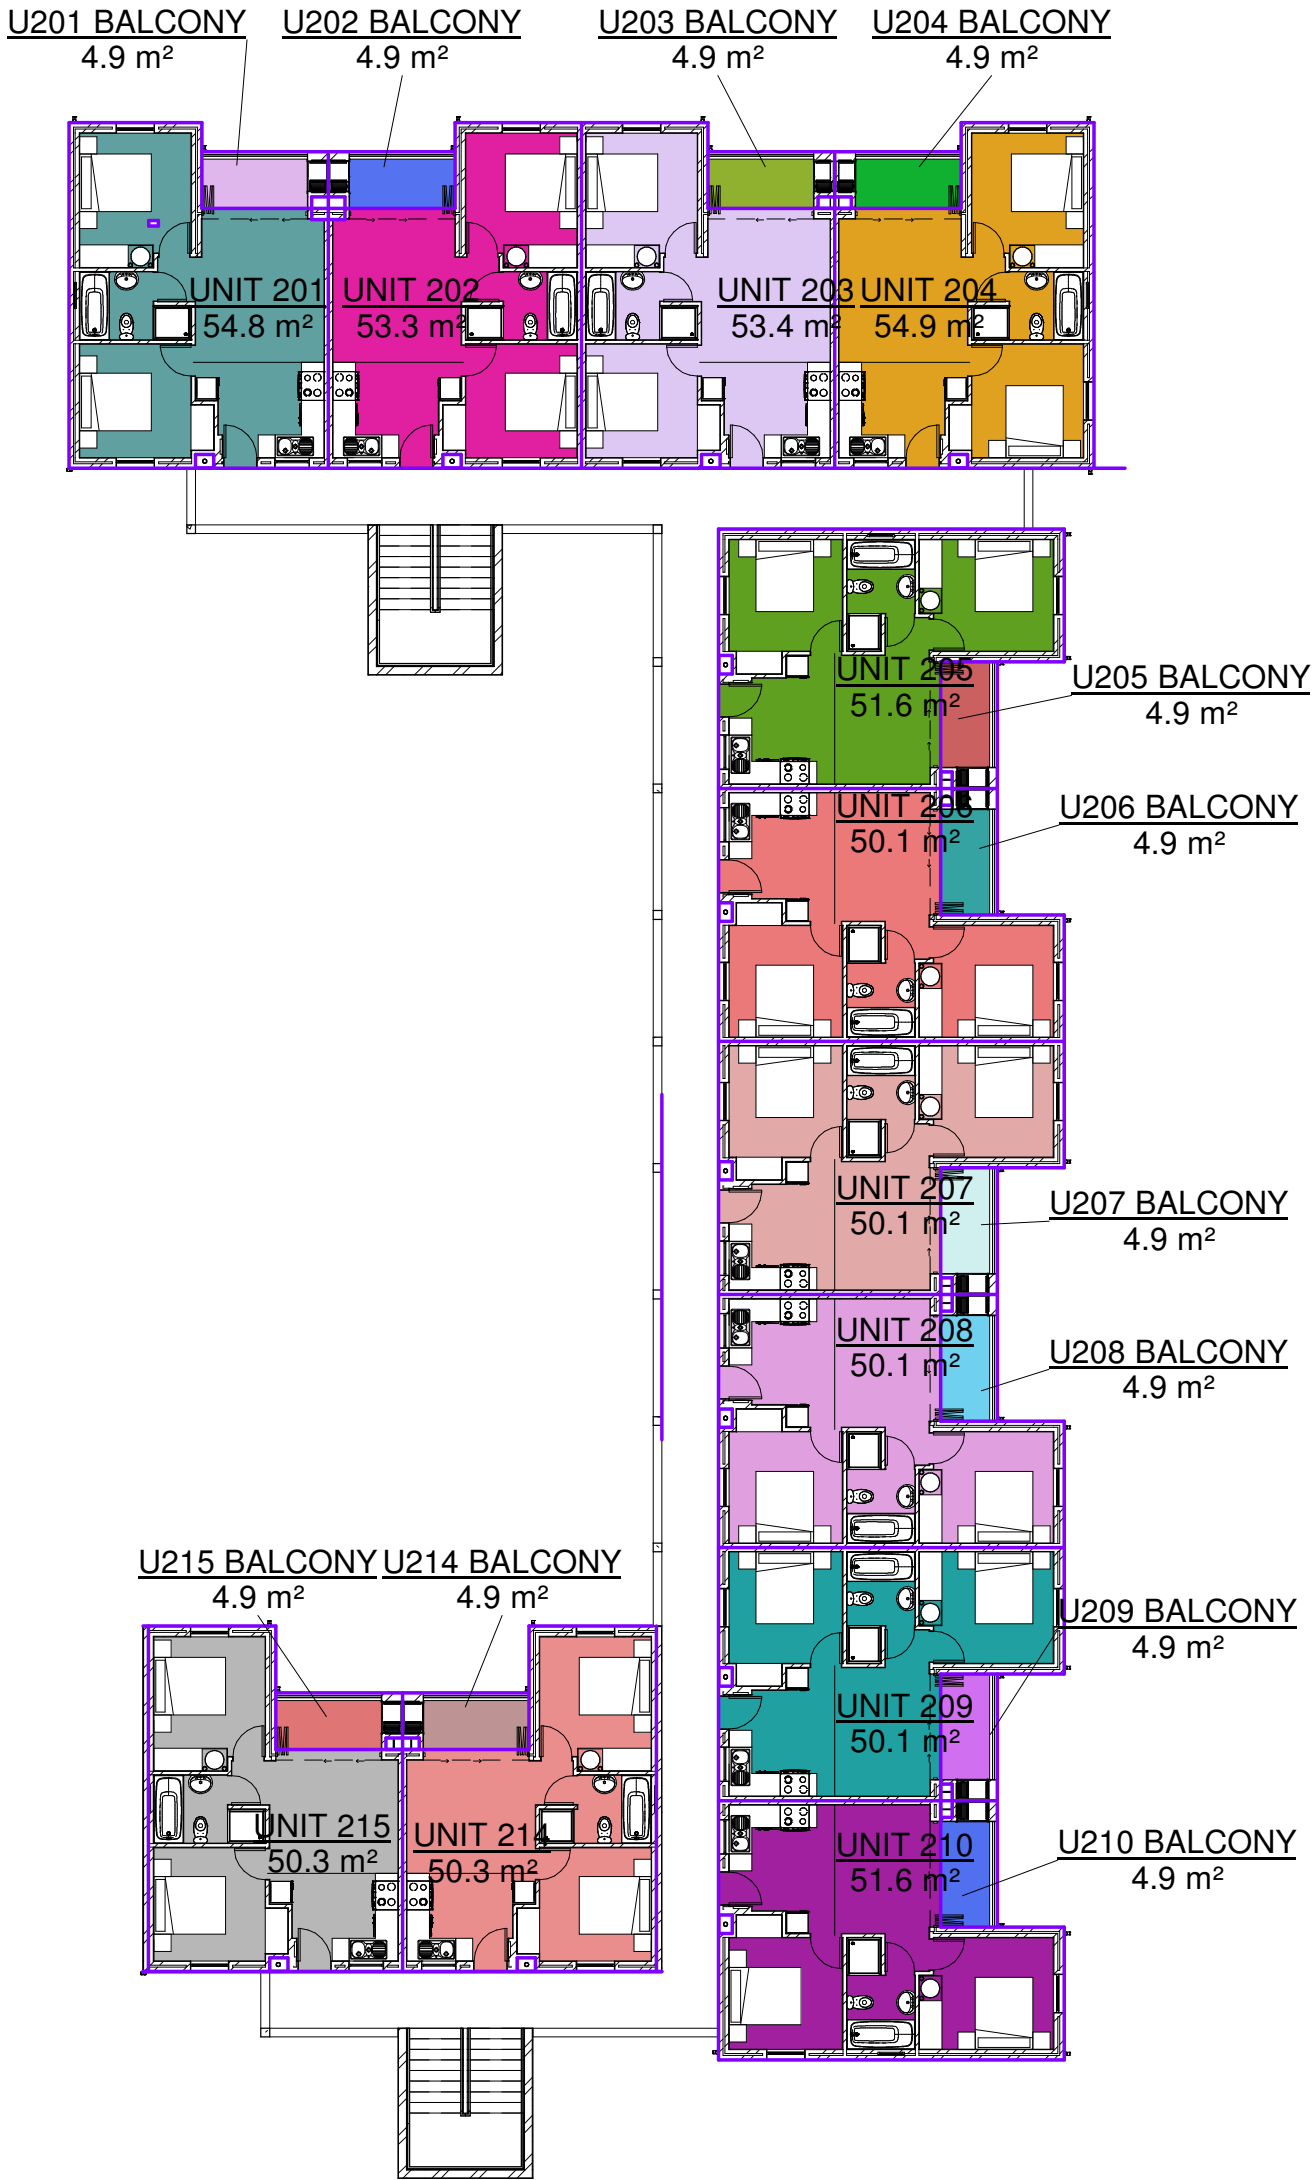


1 02 - SECOND STOREY

1 : 200

a
CB christof
albertyn
architect
17 marine drive hermanus 7200
SACAP 3637 0825722844
christofarch@gmail.com

MARINERS VILLAGE ENDEAVOUR NEW APARTMENTS ERF 10527 HERMANUS	
Project number	119
Date	20-04-2020
Drawn by	BP
Checked by	CKA
SECOND FLOOR AREAS	
119	A114
Scale	1 : 200

Sheet size: A3
Revision A

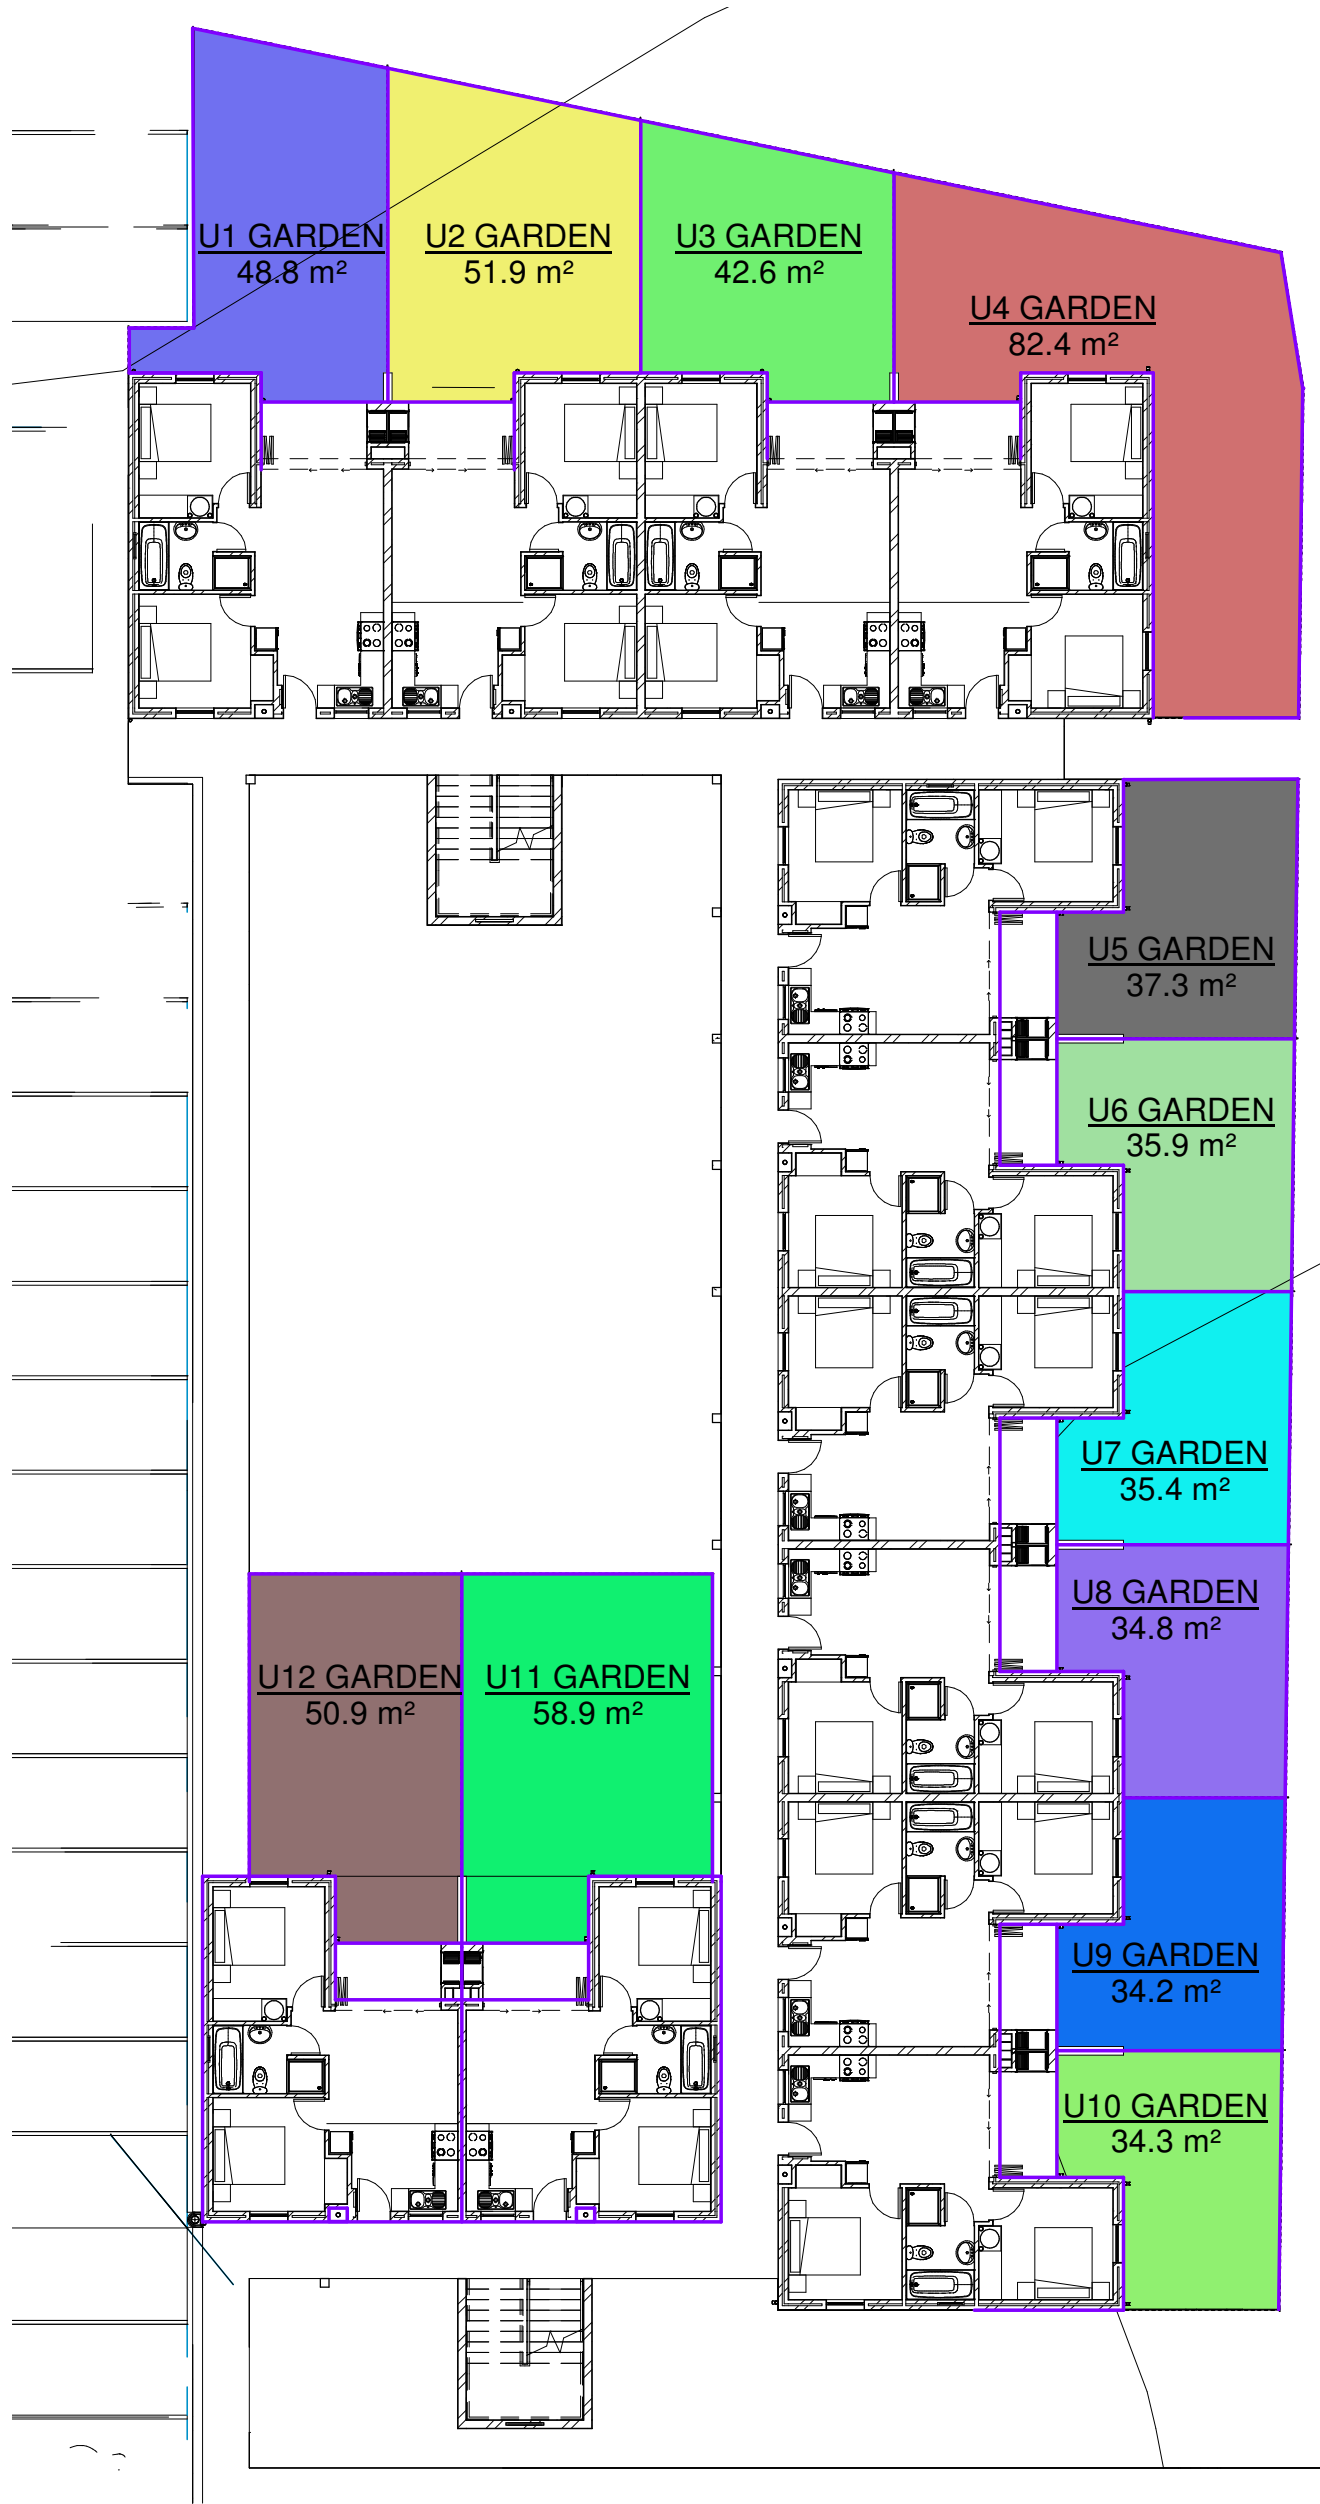

Sellable Area Legend

- Refuse Area
- U1 GARDEN
- U2 GARDEN
- U3 GARDEN
- U4 GARDEN
- U5 GARDEN
- U6 GARDEN
- U7 GARDEN
- U8 GARDEN
- U9 GARDEN
- U10 GARDEN
- U11 GARDEN
- U12 GARDEN

00 - GROUND LEVEL EXCLUSIVE USE GARDENS

1


christof albertyn architect
 17 marine drive hermanus 7200
 SACAP 3637 0825722844
 christofarch@gmail.com

MARINERS VILLAGE ENDEAVOUR NEW APARTMENTS ERF 10527 HERMANUS	
Project number	119
Date	20-04-2020
Drawn by	BP
Checked by	CKA
EXCLUSIVE USE GARDENS AREAS	
119	A115
Scale	1 : 200

Sheet size: A3
Revision A



a
CB **christof albertyn architect**
 17 marine drive hermanus 7200
 SACAP 3637 0825722844
 christofarch@gmail.com

**MARINERS VILLAGE
 SITE DEVELOPMENT
 PLAN ERF 10527,
 10528, 10529, 10530,
 10532**

Project number	119
Date	20-04-2020
Drawn by	BP
Checked by	CKA

PHASE PLAN

119 A126

Scale (A3) 1 : 1500

1

PHASE PLAN
 1 : 1500

Sheet size: A3
 Revision A