


Template for XSF Outside Trim for CVRM & CVRW Exit Devices

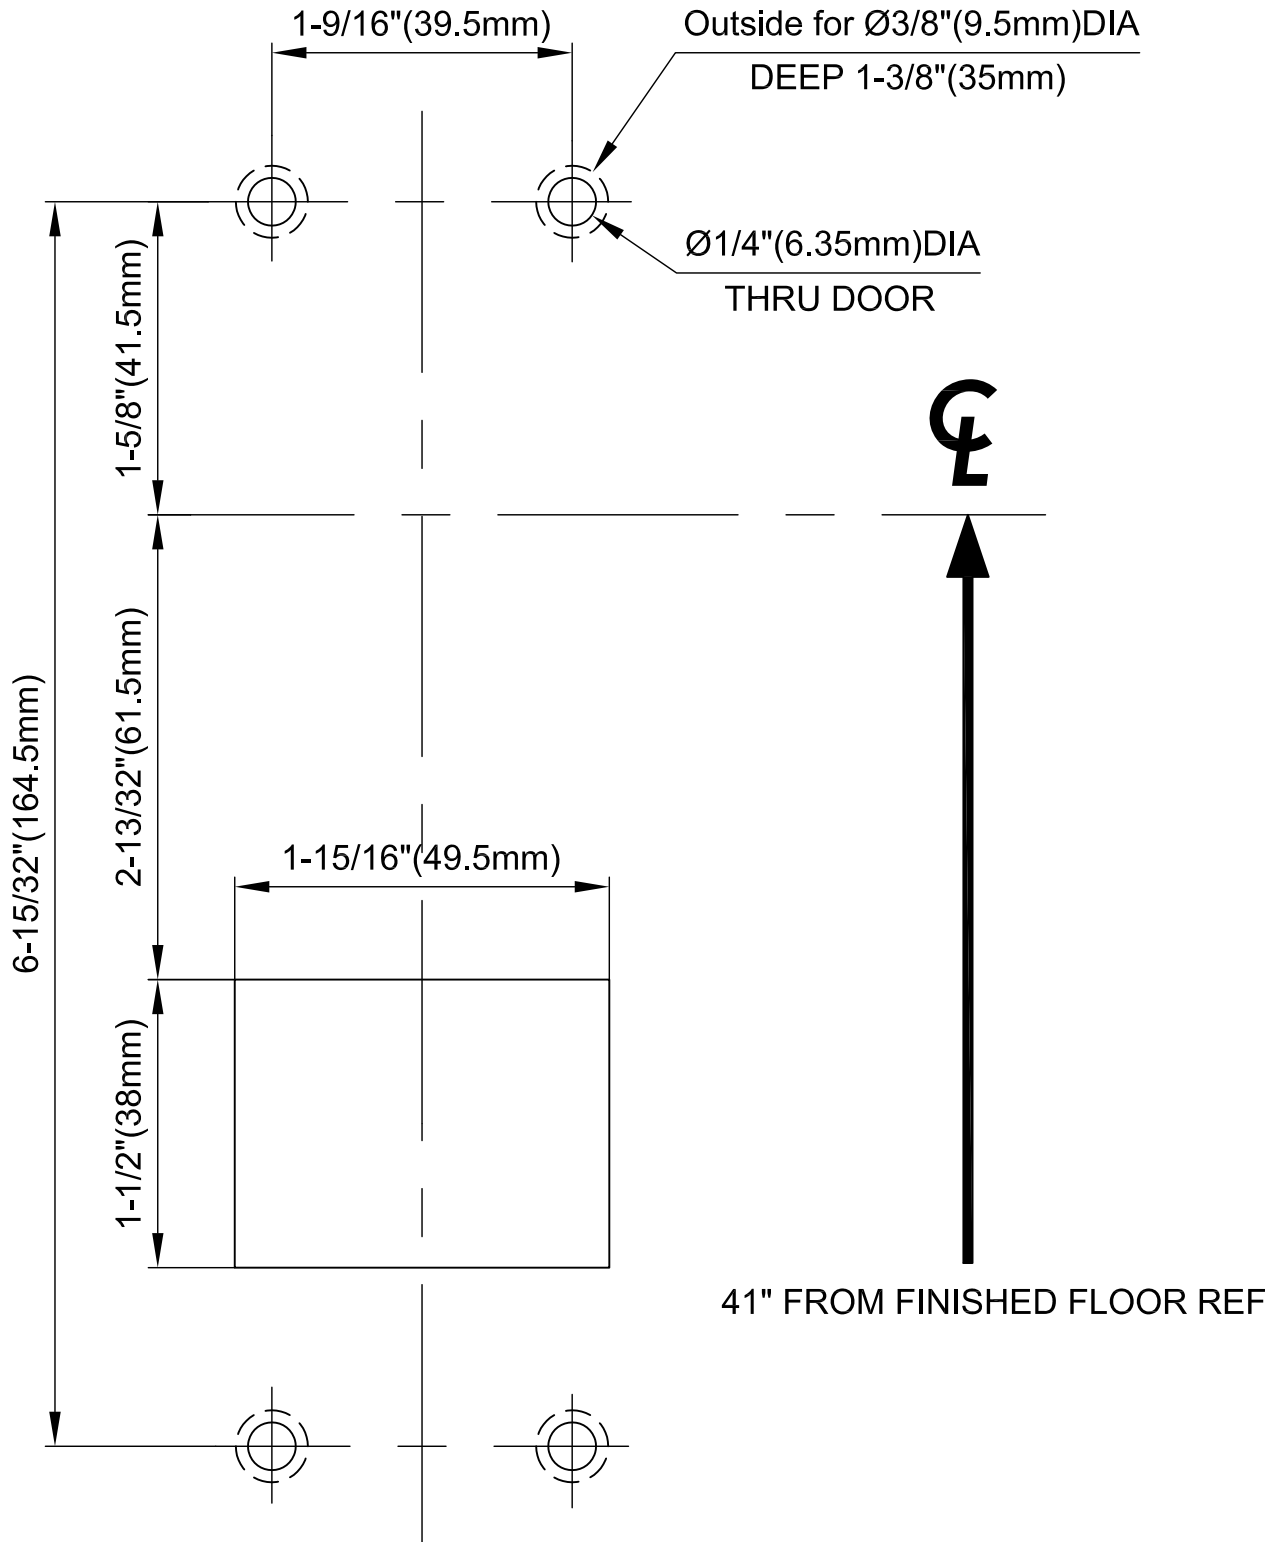

Dimensions do not provide allowances for door silencers,
weather stripping, sound proofing or other additions to door or door frames.