

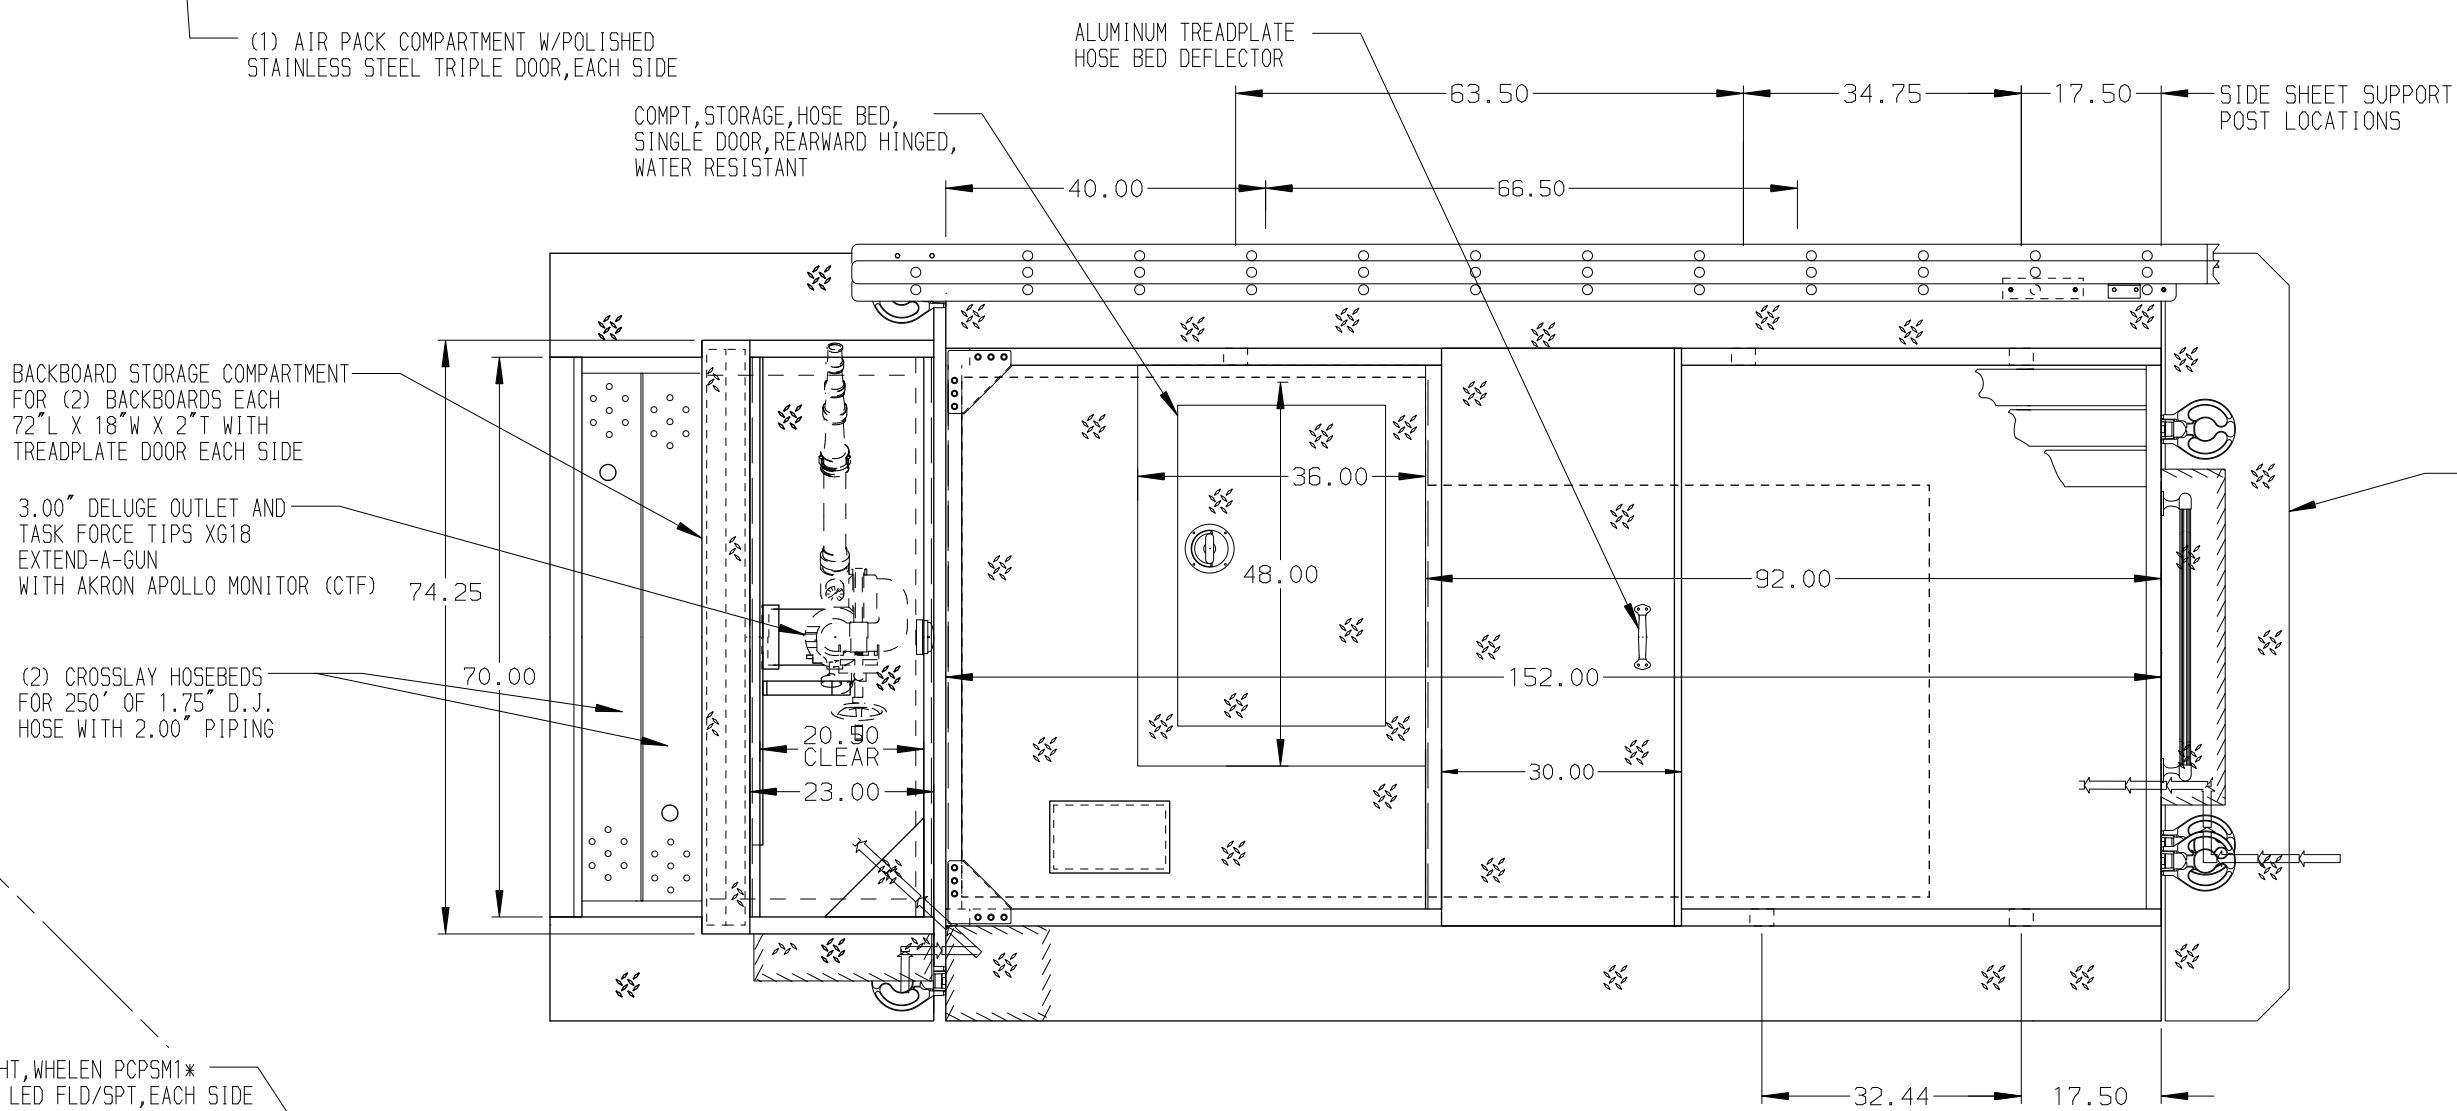
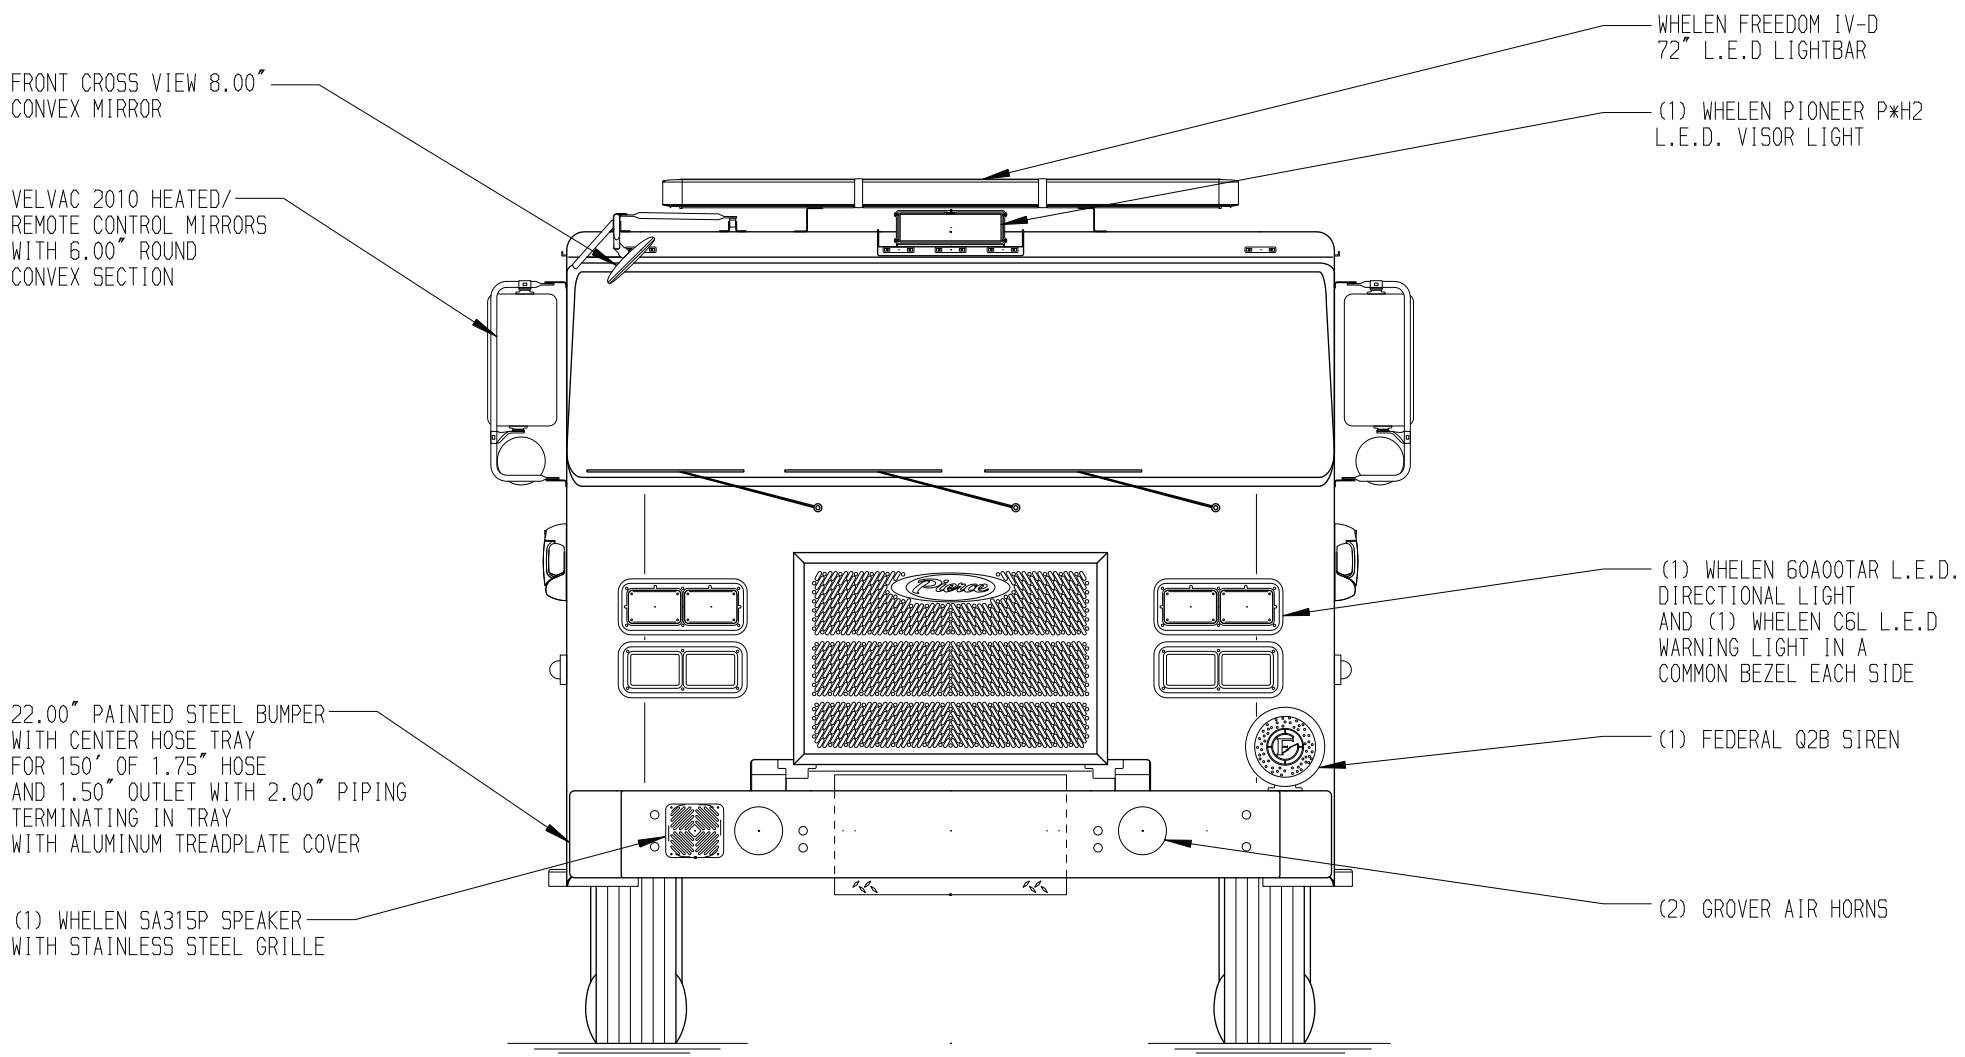
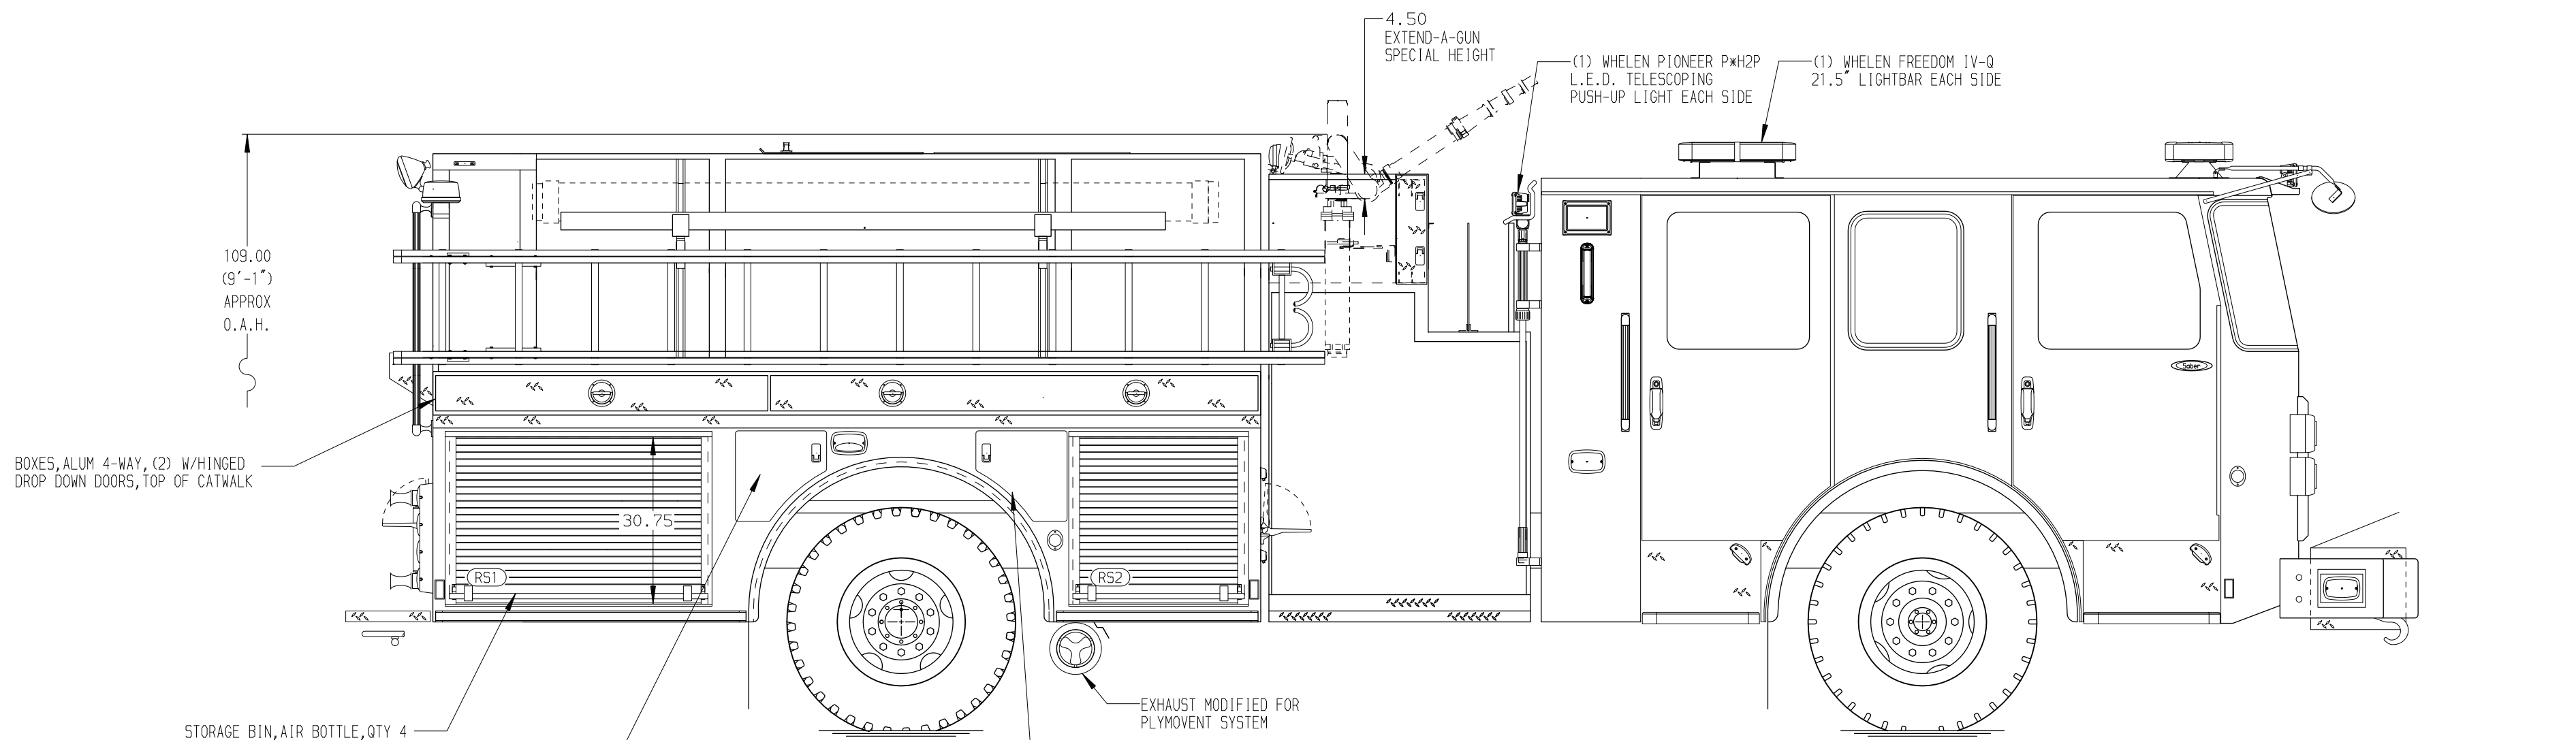


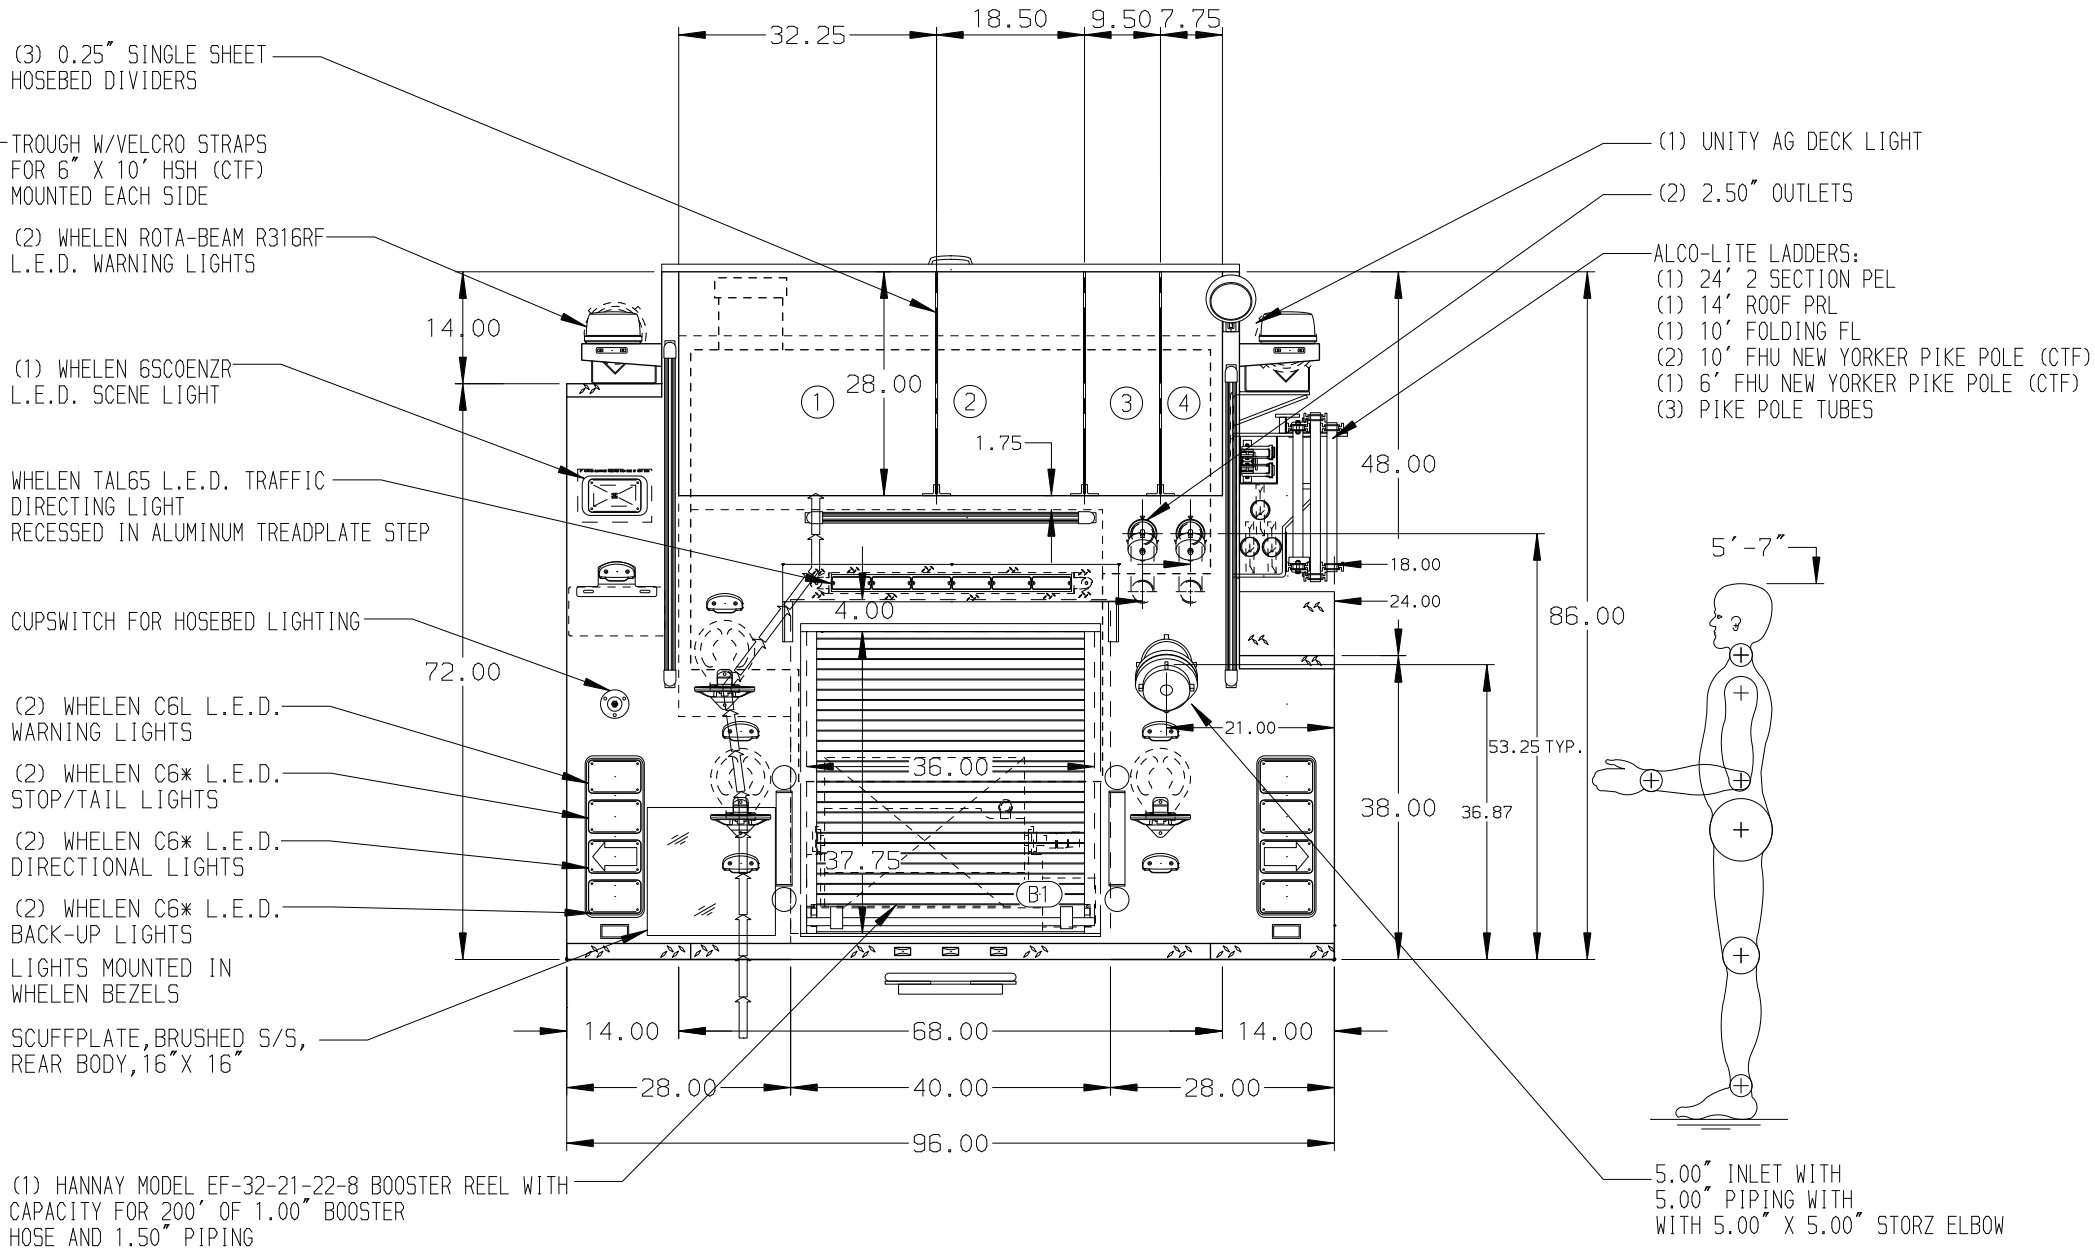

- HOSEBED CAPACITIES
- 1000' OF 5.00" D.J. POLY HOSE
 - 900' OF 2.50" D.J. POLY HOSE
 - 300' OF 2.50" D.J. POLY HOSE
 - 250' OF 1.88" D.J. POLY HOSE

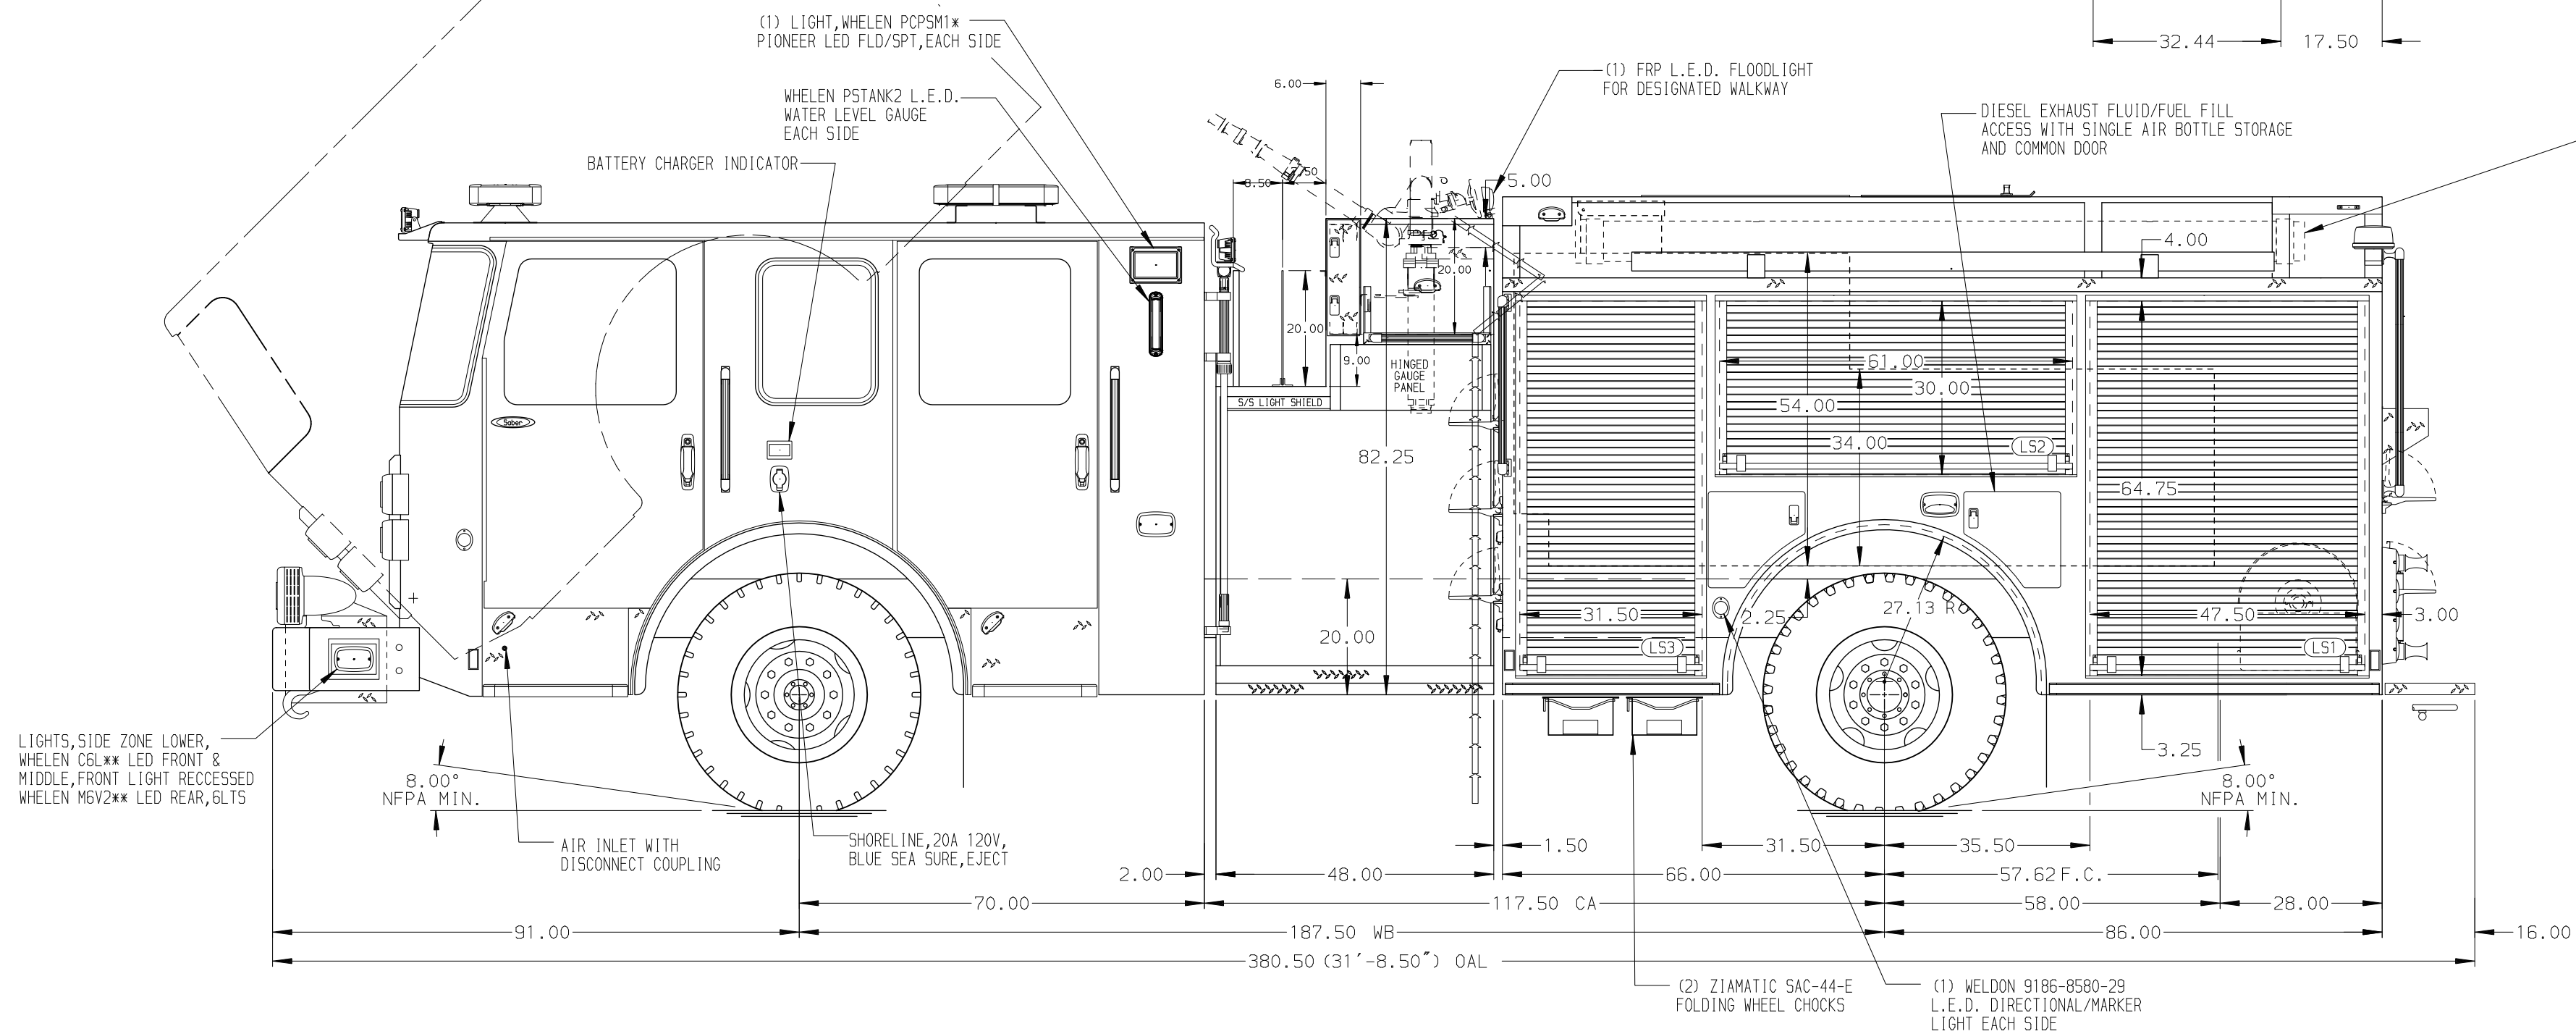

GALVANNEAL

MAXIMUM O.A.L. 384.00"

SIDE ROLL PROTECTION

NOTE
DIMENSIONS SHOWN ARE APPROXIMATE AND ARE SUBJECT TO MINOR DEVIATIONS AS MAY OCCUR OR BE NECESSARY IN CONSTRUCTION. MINOR DETAILS NOT SHOWN.

REV	DATE	BY	CH	SABER FR
23JAN20	CRH	GSC		
02JAN20	JLA	GSC		
07OCT19	LST	CDU		

		JOB NO.	34288
		SCALE	01-02
		DRAWN BY	DATE
		LST	25SEP19
		CHECKED BY	26SEP19
		CDU	
		SHEET SIZE	SHEET NO.
		D	1 OF 1

TITLE	1500-D-1000P, 152" FULL HEIGHT & FDLER DS, LOW PS
FOR	(2) X-LAYS, DELUGE, BOOSTER REEL
DWG NO.	CHARLESTON FIRE DEPARTMENT
	CHARLESTON, SOUTH CAROLINA

34288AD