


NOTES: UNLESS OTHERWISE SPECIFIED

1. ALL DIMENSIONS ARE IN INCHES.
2. CATCH BASIN BODY MATERIAL: 14GA STAINLESS STEEL T304/T316
3. SPECIFYING ENGINEER IS RESPONSIBLE FOR CONCRETE ENCASUREMENT AND REINFORCING BASED UPON APPLICATION AND LOCAL CODES.
4. REFER TO <https://info.slotdrainsystems.com/installresources> FOR INSTALLATION INSTRUCTIONS.

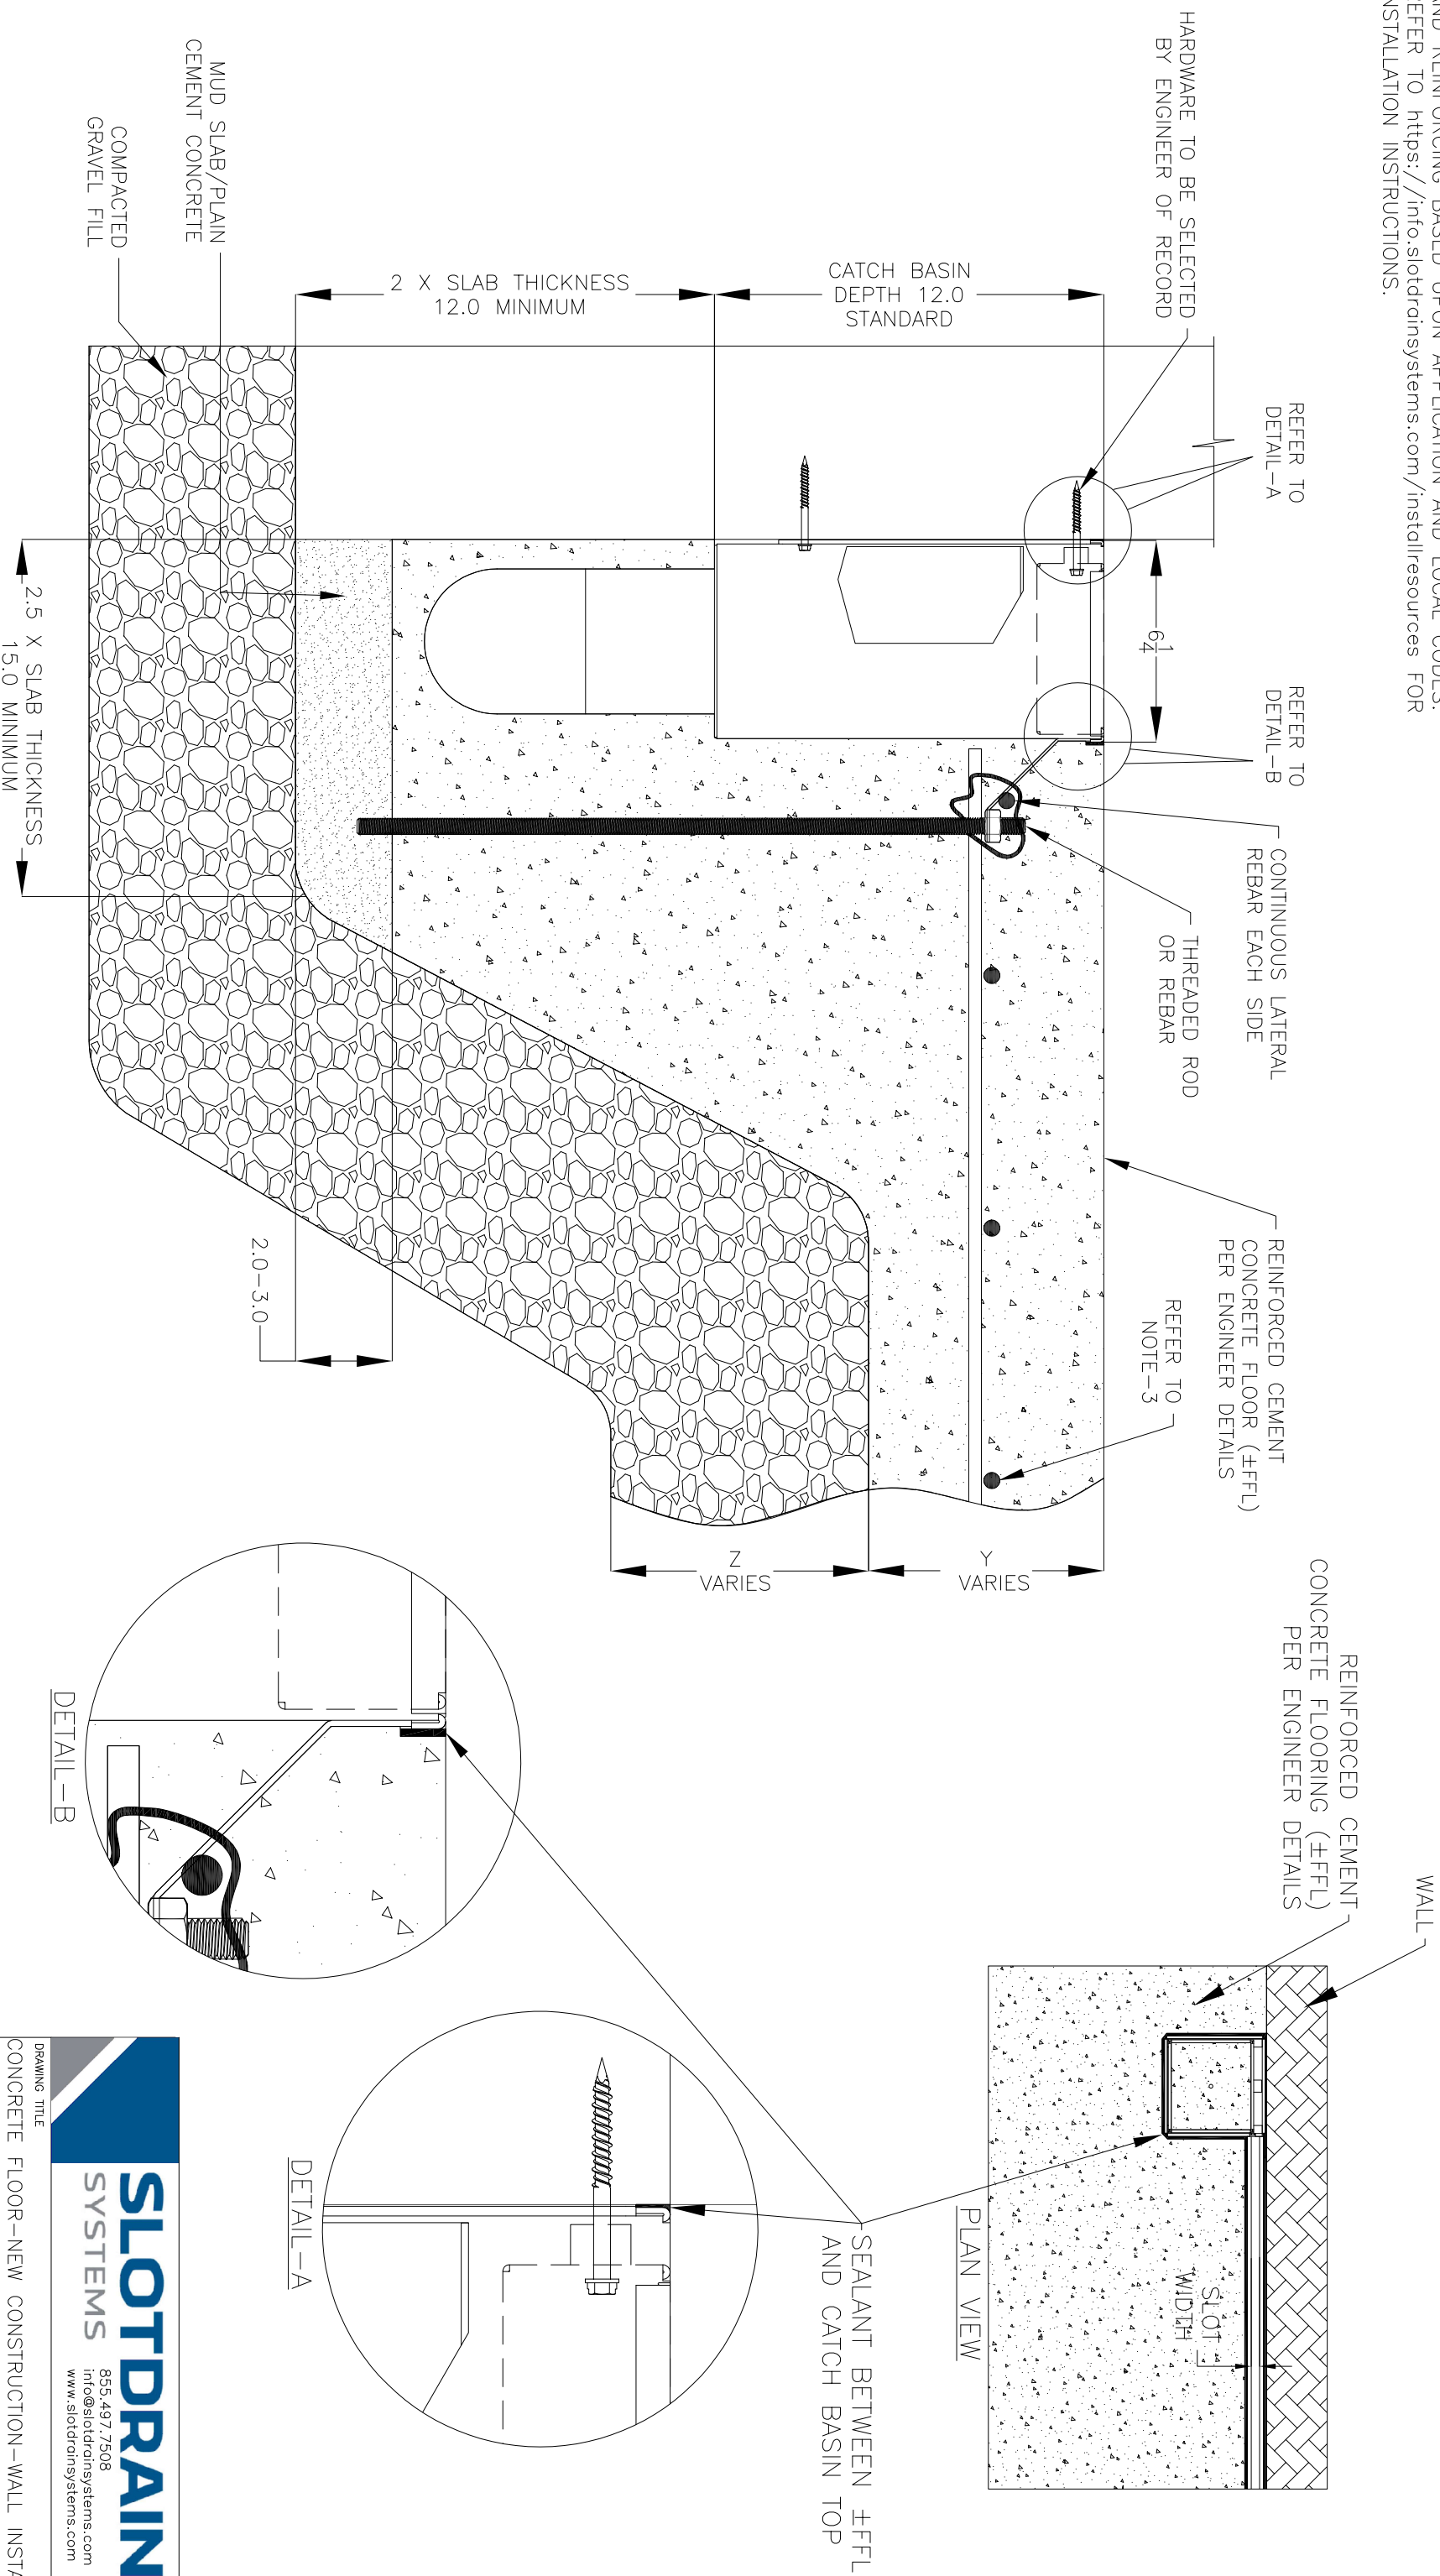

| REVISIONS | | DATE | BY |
|-----------|--|------------|----|
| REV | DESCRIPTION | DATE | BY |
| 0 | INITIAL RELEASE - RO | 11/20/2019 | DK |
| 1 | UPDATED DRAWING LAYOUT & REBAR DETAILS | 7/14/2021 | DK |

SLOT DRAIN
SYSTEMS

855.497.7508
info@slotdrainsystems.com
www.slotdrainsystems.com

DRAWING TITLE
CONCRETE FLOOR-NEW CONSTRUCTION-WALL INSTALL

| DWG NO. | SIZE | SCALE | SHEET | REV. |
|--------------------------------|------|-------|--------|------|
| IN-4000-6X6X12PITPANLID-001-R1 | B | NTS | 1 OF 1 | 1 |

6X6X12 NON FG 4000 CATCH BASIN INSTALLATION DETAILS

ALL DRAWINGS ARE THE EXCLUSIVE PROPERTY OF SLOT DRAIN SYSTEMS. ANY REPRODUCTION IN PART OR IN WHOLE IS PROHIBITED WITHOUT PROPER CONSENT.