




NOTES: UNLESS OTHERWISE SPECIFIED

1. ALL DIMENSIONS ARE IN INCHES.
2. DRAIN BODY MATERIAL: 14GA STAINLESS STEEL T304/T316
3. SPECIFYING ENGINEER IS RESPONSIBLE FOR CONCRETE ENCASUREMENT AND REINFORCING BASED UPON APPLICATION AND LOCAL CODES.
4. REFER TO <https://info.slotdrainsystems.com/installresources> FOR INSTALLATION INSTRUCTIONS.

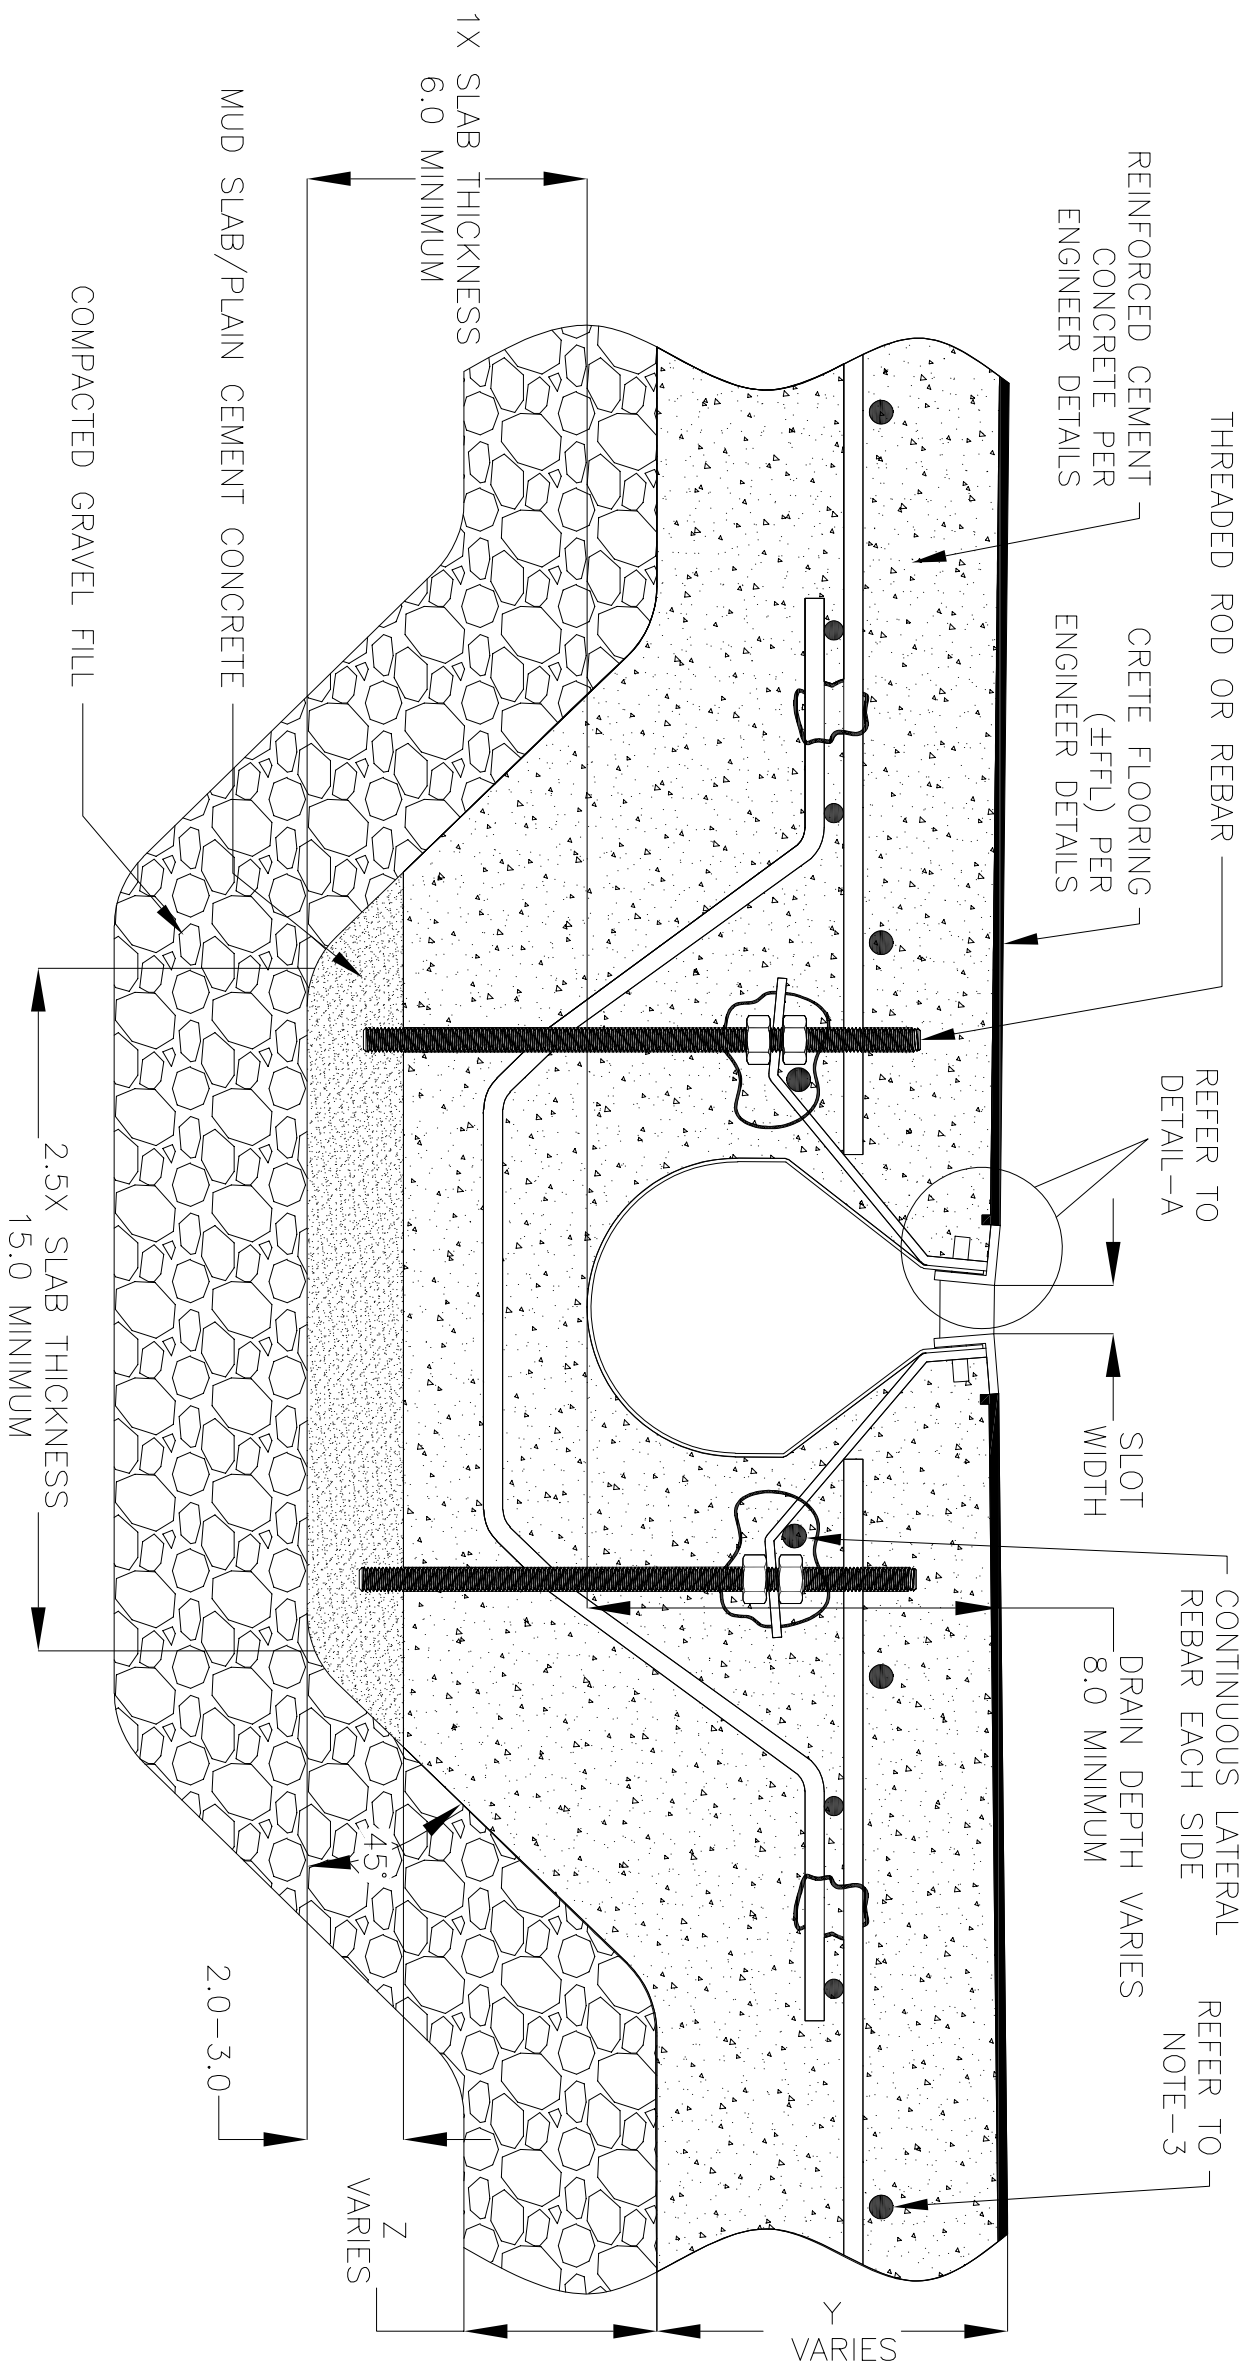

9000 SERIES SLOT DRAIN INSTALLATION DETAILS

CRETE FLOOR (±FFL)  
PER ENGINEER DETAILS

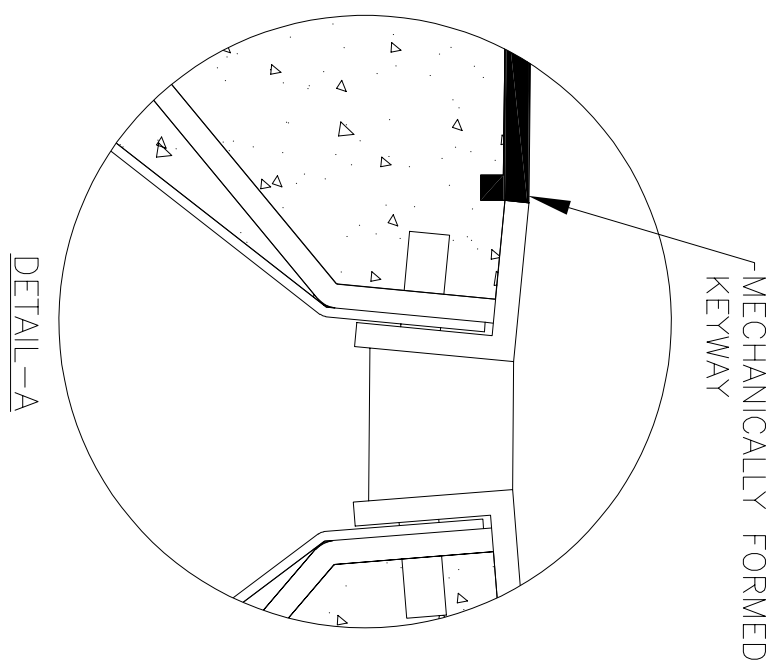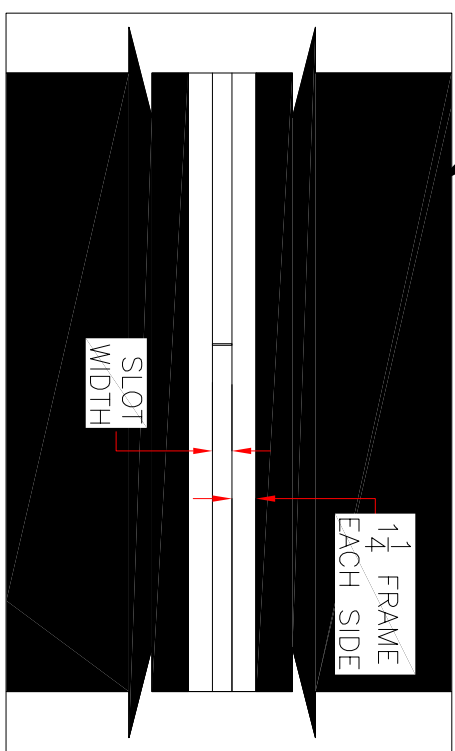

REVISIONS			
REV	DESCRIPTION	DATE	BY
0	INITIAL RELEASE - R0	4/26/2019	DK
1	UPDATED DRAIN LAYOUT	12/2/2020	DK
2	UPDATED THE REBAR DETAILS	7/13/2021	DK

ALL DRAWINGS ARE THE EXCLUSIVE PROPERTY OF SLOT DRAIN SYSTEMS. ANY REPRODUCTION IN PART OR IN WHOLE IS PROHIBITED WITHOUT PROPER CONSENT.

**SLOT DRAIN**  
SYSTEMS

855.497.7508  
info@slotdrainsystems.com  
www.slotdrainsystems.com

DRAWING TITLE		CRETE FLOOR-NEW CONSTRUCTION INSTALLATION	
DRAIN SERIES		9000 SERIES SLOT DRAIN	
DWG NO.	SIZE	SCALE	SHEET
IN-SD9000-001-R2	B	NTS	1 OF 1
REV.			2