






**DROP.**  
A Portable Solutions Group Company

DropBoxInc.com

|                        |            |
|------------------------|------------|
| THIRD ANGLE PROJECTION | SHEET SIZE |
|                        | ANSI D     |

ISOMETRIC SHEETS - OVERALL 1

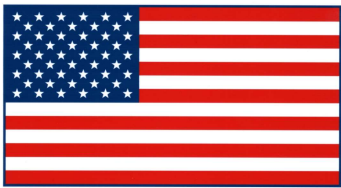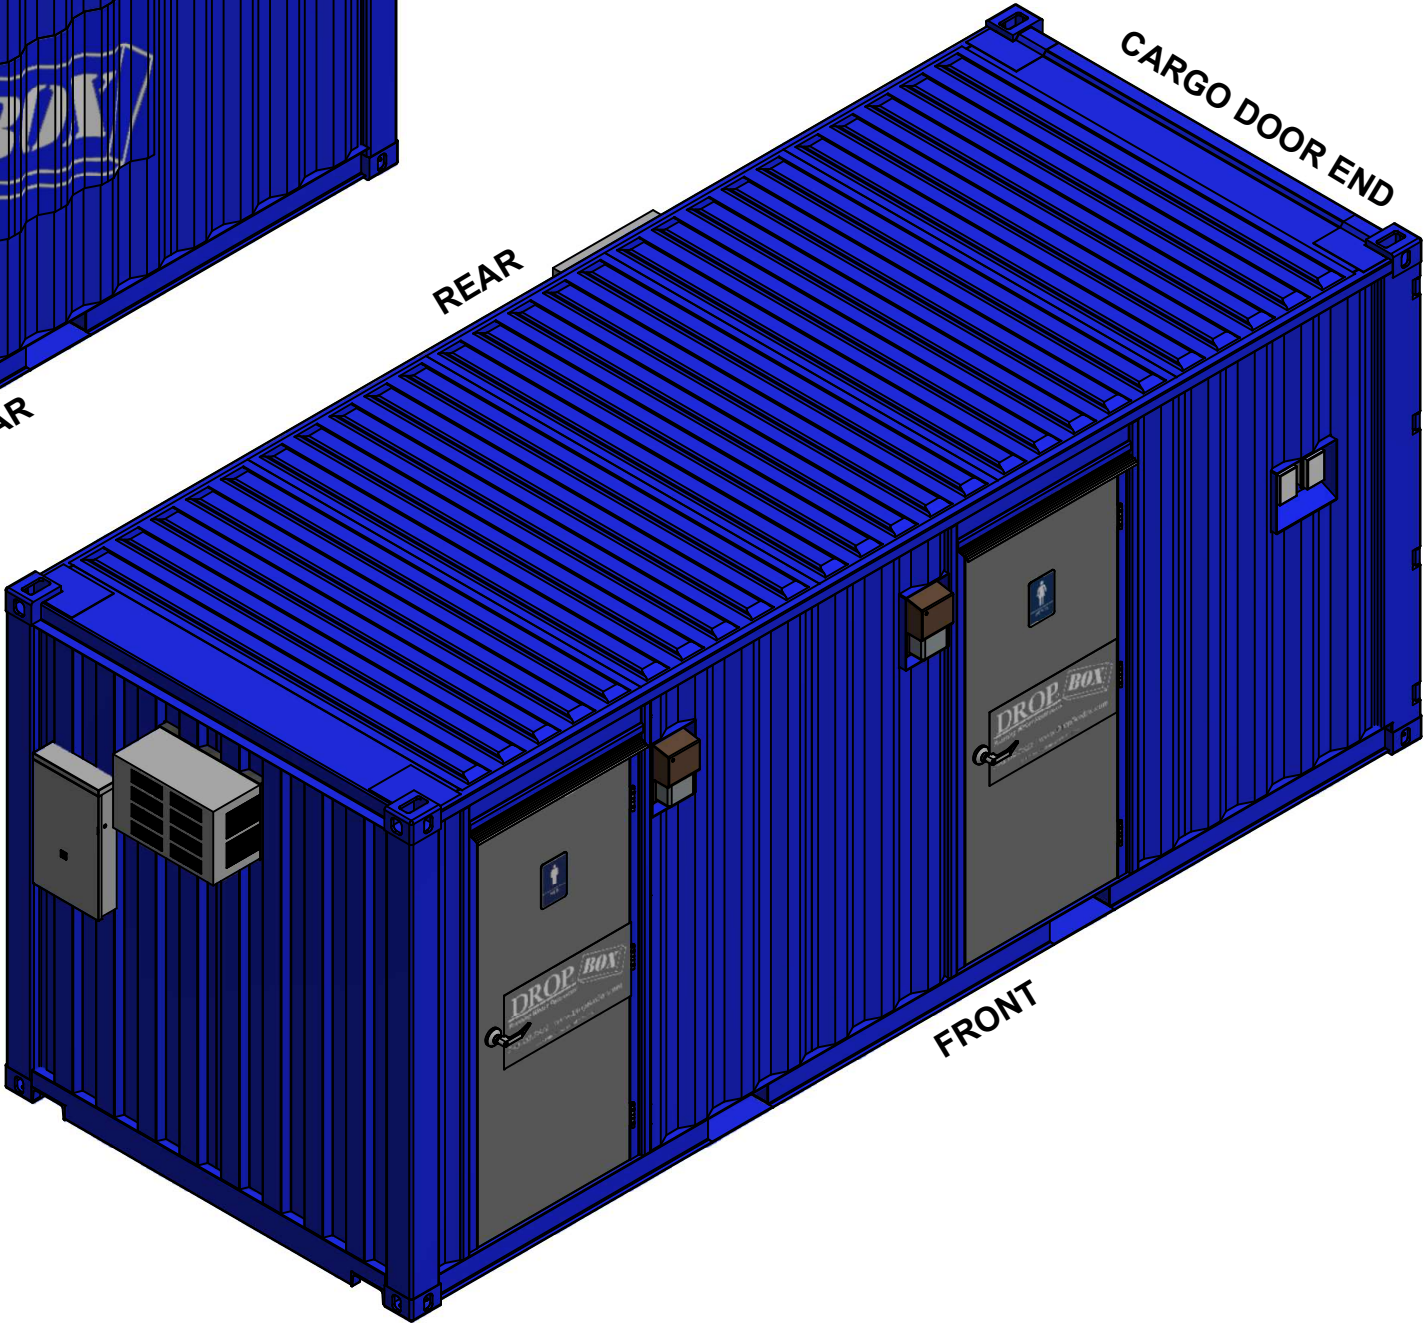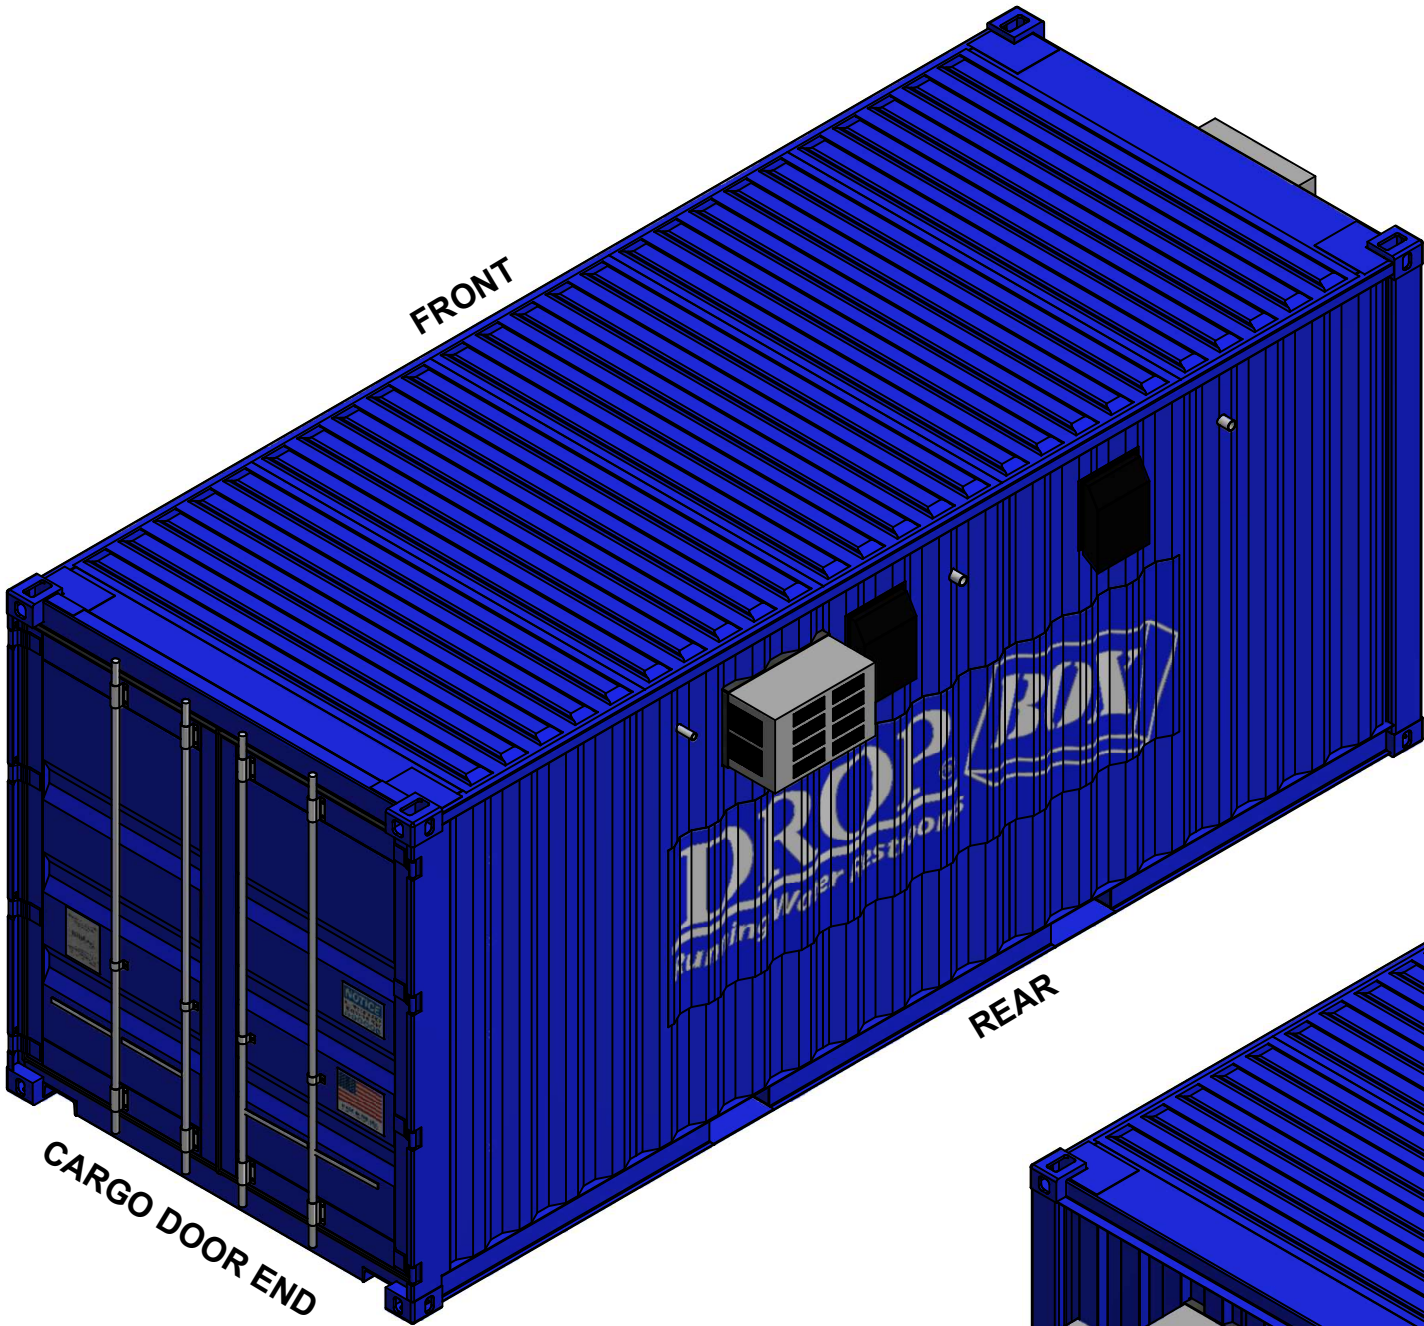

MADE IN THE USA  
IRONTON, OH | WORTHINGTON, KY | WURLAND, KY

THIS DOCUMENT CONTAINS INFORMATION THAT IS CONFIDENTIAL AND PROPRIETARY TO DROPBOX, INC. THIS DOCUMENT IS FURNISHED ON THE UNDERSTANDING THAT THE DOCUMENT AND THE INFORMATION IT CONTAINS WILL NOT BE REPRODUCED OR DISCLOSED TO OTHERS WITHOUT THE WRITTEN CONSENT OF DROPBOX, INC. OR USED FOR ANY PURPOSE OTHER THAN CONDUCTING BUSINESS WITH DROPBOX, INC. AND WILL BE RETURNED AND ALL FURTHER USE DISCONTINUED UPON REQUEST BY DROPBOX, INC. COPYRIGHT DROPBOX, INC. FIRST YEAR COPYRIGHT IS FIRST YEAR INDICATED ON THIS DOCUMENT. ALL RIGHTS RESERVED.

CUSTOM CONTAINER  
MODIFICATION SPECIALISTS  
FOR SHIPMENT WORLDWIDE




A Portable Solutions Group Company

| PROJECT NO                    | CUSTOMER          | DESCRIPTION     | REVISIONS |
|-------------------------------|-------------------|-----------------|-----------|
| D17-169                       | DROPBOX STANDARDS | INITIAL RELEASE |           |
| SCR2 - 20' SELF-CONTAINED RWR |                   |                 |           |

| DRAWN       | CHECKED | DATE      | BY  | DATE      |
|-------------|---------|-----------|-----|-----------|
| NSM         | JES     | 1/19/2018 | NSM | 1/19/2018 |
| ENG. APPR.  | JES     | 3/28/2018 | JES | 3/28/2018 |
| SALES APPR. |         |           |     |           |
| MFG. APPR.  |         |           |     |           |
| Q.A.        |         |           |     |           |
| SCALE       | N.T.S.  |           |     |           |

| COMMENTS:                                                                          | TOLERANCES ON ALL DIMENSIONS UNLESS OTHERWISE NOTED SHALL BE: |
|------------------------------------------------------------------------------------|---------------------------------------------------------------|
| FINISH ALL MACHINED SURFACES AND BREAK ALL SHARP EDGES UNLESS OTHERWISE SPECIFIED. | ONE PLACE DECIMAL ± 0.03                                      |
|                                                                                    | TWO PLACE DECIMAL ± 0.005                                     |
|                                                                                    | THREE PLACE DECIMAL ± 0.005                                   |
|                                                                                    | ANGULAR ± 1°                                                  |





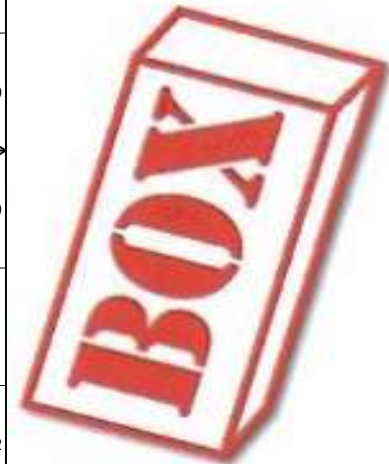


**DROP.**  
A Portable Solutions Group Company

DropBoxInc.com

|                        |            |
|------------------------|------------|
| THIRD ANGLE PROJECTION | SHEET SIZE |
|                        | ANSI D     |

ISOMETRIC SHEETS - OVERALL 2

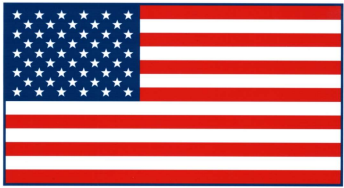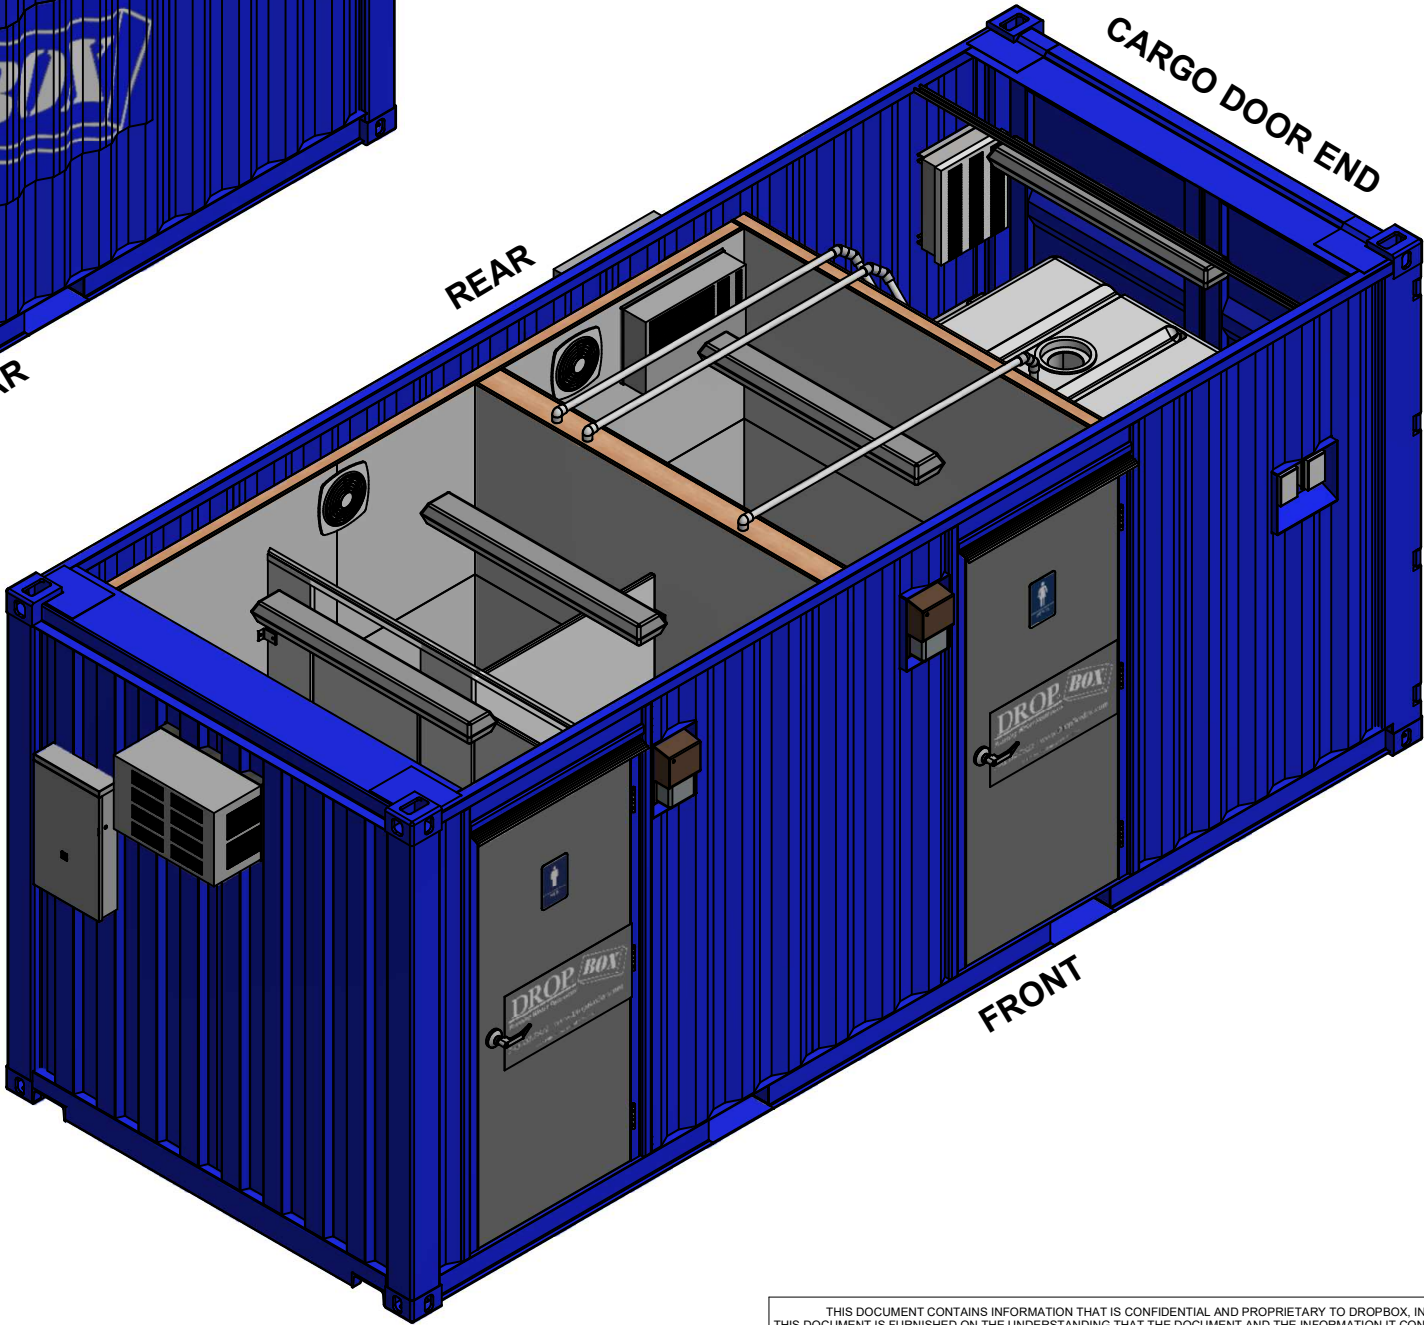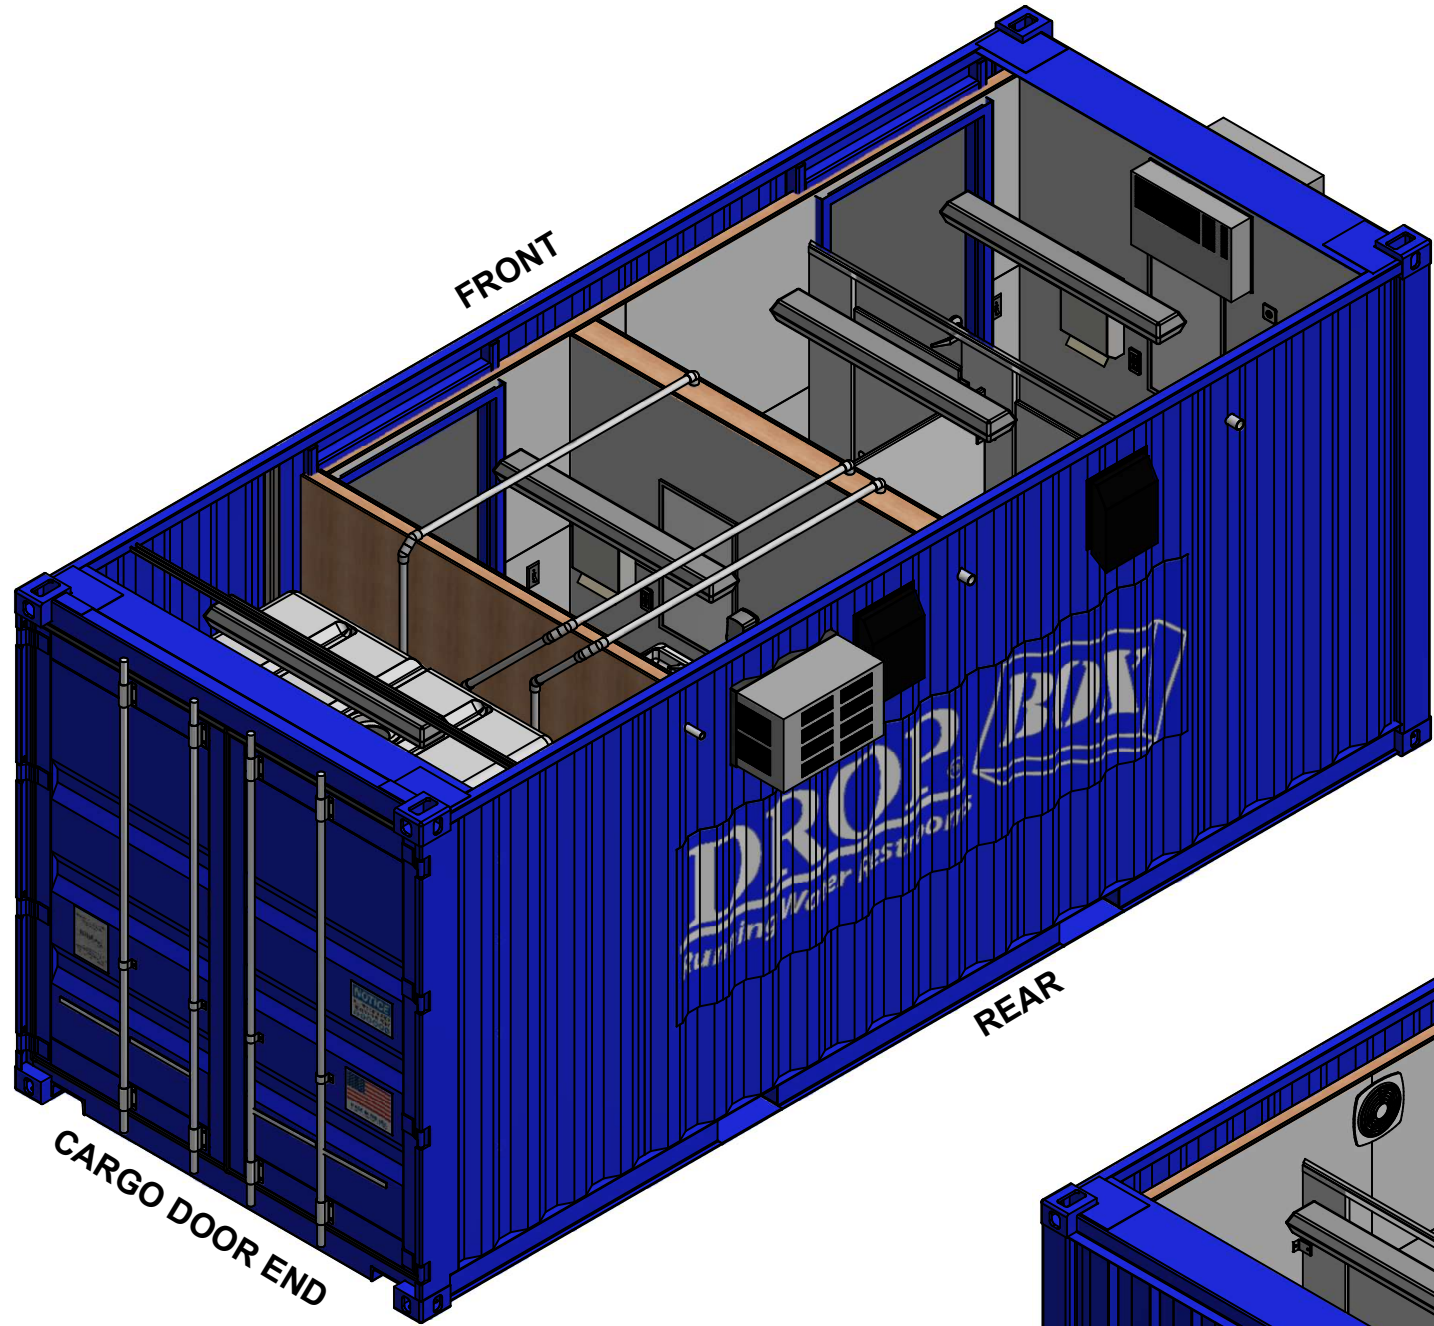

MADE IN THE USA  
IRONTON, OH | WORTHINGTON, KY | WURTLAND, KY

THIS DOCUMENT CONTAINS INFORMATION THAT IS CONFIDENTIAL AND PROPRIETARY TO DROPBOX, INC. THIS DOCUMENT IS FURNISHED ON THE UNDERSTANDING THAT THE DOCUMENT AND THE INFORMATION IT CONTAINS WILL NOT BE REPRODUCED OR DISCLOSED TO OTHERS WITHOUT THE WRITTEN CONSENT OF DROPBOX, INC. OR USED FOR ANY PURPOSE OTHER THAN CONDUCTING BUSINESS WITH DROPBOX, INC. AND WILL BE RETURNED AND ALL FURTHER USE DISCONTINUED UPON REQUEST BY DROPBOX, INC. COPYRIGHT DROPBOX, INC. FIRST YEAR COPYRIGHT IS FIRST YEAR INDICATED ON THIS DOCUMENT. ALL RIGHTS RESERVED.

CUSTOM CONTAINER  
MODIFICATION SPECIALISTS  
FOR SHIPMENT WORLDWIDE



CUSTOMER  
DROPBOX STANDARDS

PROJECT  
SCR2 - 20' SELF-CONTAINED RWR

| NO. | DATE      | BY  | DESCRIPTION     |
|-----|-----------|-----|-----------------|
| 0   | 3/28/2018 | NSM | INITIAL RELEASE |

REVISIONS


TITLE  
ISOMETRIC SHEETS - OVERALL 2

|             |                   |     |           |
|-------------|-------------------|-----|-----------|
| DRAWN       | CHECKED           | BY  | DATE      |
| NSM         | JES               | NSM | 1/19/2018 |
| ENG. APPR.  | JES               | JES | 3/28/2018 |
| SALES APPR. |                   |     |           |
| MFG. APPR.  |                   |     |           |
| Q.A.        |                   |     |           |
| SCALE       | N.T.S.            |     |           |
| DWG NO      | D17-169-SCR2-0101 |     |           |

COMMENTS:  
FINISH ALL MACHINED SURFACES AND  
BREAK ALL SHARP EDGES UNLESS OTHERWISE SPECIFIED.  
THE NUMBER IN THE FINISH SYMBOL  $\sqrt{32}$  IS THE MAXIMUM  
ACCEPTABLE ROUGHNESS VALUE IN A.A. MICRO-INCHES.

TOLERANCES ON ALL DIMENSIONS UNLESS  
OTHERWISE NOTED SHALL BE:  
ONE PLACE DECIMAL  $\pm 0.03$   
TWO PLACE DECIMAL  $\pm 0.01$   
THREE PLACE DECIMAL  $\pm 0.005$   
ANGULAR  $\pm 1^\circ$

| FINISH SCHEDULE                                   |            |                                  |                                  |                            |       |  |
|---------------------------------------------------|------------|----------------------------------|----------------------------------|----------------------------|-------|--|
| SPACE                                             | MATERIALS  | WALLS                            | CEILING                          | FLOOR                      | NOTES |  |
| MEN'S RESTROOM                                    | FRAMING    | 2" X 3" WOOD STUD, 24" OC        | 2" X 4" WOOD STUD, 24" OC        | EXISTING CONTAINER PURLINS | N/A   |  |
|                                                   | INSULATION | R-11 FIBERGLASS, KRAFT FACE      | R-13 FIBERGLASS, KRAFT FACE      | N/A                        | N/A   |  |
|                                                   | SUBSURFACE | 1/2" (15/32") PLYWOOD, GRADE B/C | 1/2" (15/32") PLYWOOD, GRADE B/C | EXISTING 1-1/8" PLYWOOD    | N/A   |  |
|                                                   | SURFACE    | FRP - SMOOTH, WHITE              | FRP - SMOOTH, WHITE              | SPRAY-ON SKID-RESISTANT    | N/A   |  |
| WOMEN'S RESTROOM                                  | FRAMING    | 2" X 3" WOOD STUD, 24" OC        | 2" X 4" WOOD STUD, 24" OC        | EXISTING CONTAINER PURLINS | N/A   |  |
|                                                   | INSULATION | R-11 FIBERGLASS, KRAFT FACE      | R-13 FIBERGLASS, KRAFT FACE      | N/A                        | N/A   |  |
|                                                   | SUBSURFACE | 1/2" (15/32") PLYWOOD, GRADE B/C | 1/2" (15/32") PLYWOOD, GRADE B/C | EXISTING 1-1/8" PLYWOOD    | N/A   |  |
|                                                   | SURFACE    | FRP - SMOOTH, WHITE              | FRP - SMOOTH, WHITE              | SPRAY-ON SKID-RESISTANT    | N/A   |  |
| MECHANICAL ROOM                                   | FRAMING    | N/A                              | N/A                              | EXISTING CONTAINER PURLINS | N/A   |  |
|                                                   | INSULATION | N/A                              | N/A                              | N/A                        | N/A   |  |
|                                                   | SUBSURFACE | N/A                              | N/A                              | EXISTING 1-1/8" PLYWOOD    | N/A   |  |
|                                                   | SURFACE    | N/A                              | N/A                              | N/A                        | N/A   |  |
| MEN'S RESTROOM / WOMEN'S RESTROOM - DIVIDING WALL | FRAMING    | 2" X 6" WOOD STUD, 24" OC        | N/A                              | N/A                        | N/A   |  |
|                                                   | INSULATION | N/A                              | N/A                              | N/A                        | N/A   |  |
|                                                   | SUBSURFACE | 1/2" (15/32") PLYWOOD, GRADE B/C | N/A                              | N/A                        | N/A   |  |
|                                                   | SURFACE    | FRP - SMOOTH, WHITE              | N/A                              | N/A                        | N/A   |  |

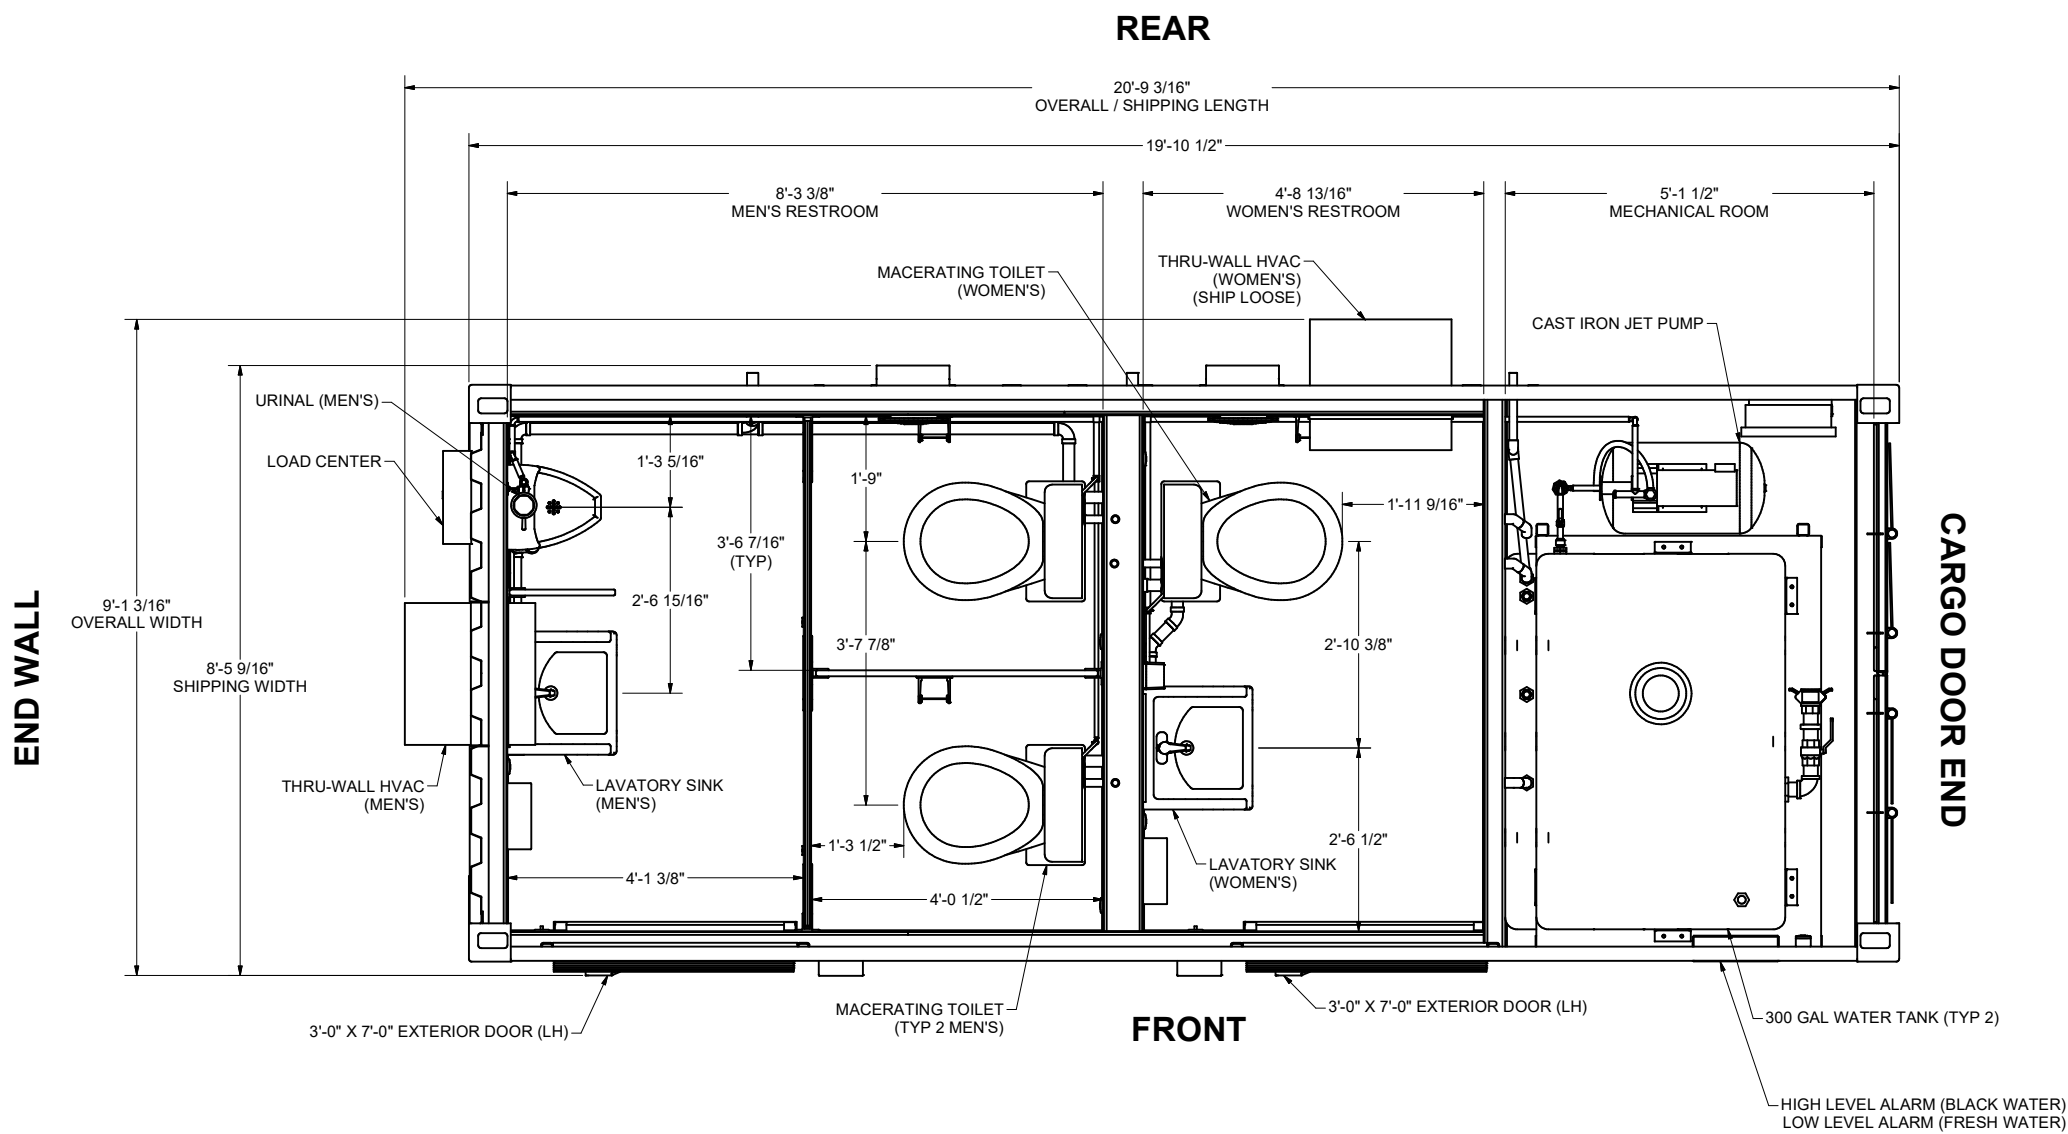

GENERAL ARRANGEMENT - PLAN VIEW  
SCALE 3/4" = 1'-0"

THIRD ANGLE PROJECTION

SHEET SIZE

ANSI  
D

THIS DOCUMENT CONTAINS INFORMATION THAT IS CONFIDENTIAL AND PROPRIETARY TO DROPBOX, INC. THIS DOCUMENT IS FURNISHED ON THE UNDERSTANDING THAT THE DOCUMENT AND THE INFORMATION IT CONTAINS WILL NOT BE REPRODUCED OR DISCLOSED TO OTHERS WITHOUT THE WRITTEN CONSENT OF DROPBOX, INC. OR USED FOR ANY PURPOSE OTHER THAN CONDUCTING BUSINESS WITH DROPBOX, INC., AND WILL BE RETURNED AND ALL FURTHER USE DISCONTINUED UPON REQUEST BY DROPBOX, INC. COPYRIGHT DROPBOX, INC. FIRST YEAR COPYRIGHT IS FIRST YEAR INDICATED ON THIS DOCUMENT. ALL RIGHTS RESERVED.

 DROPBOX  
A Portable Solutions Group Company

CUSTOMER

DROPBOX STANDARDS

PROJECT NO  
D17-169

PROJECT  
SCR2 - 20' SELF-CONTAINED RWR

| REVISIONS |           |     |                 |
|-----------|-----------|-----|-----------------|
| NO.       | DATE      | BY  | DESCRIPTION     |
| 0         | 3/28/2018 | NSM | INITIAL RELEASE |

|                    |                   |
|--------------------|-------------------|
| DRAWN              | DATE              |
| NSM                | 1/19/2018         |
| CHECKED            |                   |
| JES                | 3/28/2018         |
| ENG. APPR.         |                   |
| JES                | 3/28/2018         |
| SALES APPR.        |                   |
|                    |                   |
| MFG. APPR.         |                   |
|                    |                   |
| Q.A.               |                   |
| SCALE 3/4" = 1'-0" |                   |
| DWG NO             | D17-169-SCR2-0200 |

|   |   |   |   |
|---|---|---|---|
| 4   | 3 | 2 | 1 |
| COMMENTS:   |   |   |   |
| TOLERANCES ON ALL DIMENSIONS UNLESS OTHERWISE NOTED SHALL BE:<br>ONE PLACE DECIMAL ± 0.03<br>TWO PLACE DECIMAL ± 0.015<br>THREE PLACE DECIMAL ± 0.006<br>ANGULAR ± 1° |   |   |   |
| THE NUMBER IN THE FINISH SYMBOL SHALL BE THE MAXIMUM ACCEPTABLE ROUGHNESS VALUE IN AA MICRO-INCHES.                                                                   |   |   |   |